

SINGAPORECRAWFISH 新加坡小龙虾

GENERAL NOTES & SPECIFICATIONS

1.0 CONDITIONS OF CONTRACT. 1.1 THESE DOCUMENTS AND NOTES ARE INTENDED TO BE SUPPLEMENTED BY AN OWNER/CONTRACTOR AGREEMENT AIA A101 OWNER/CONTRACTOR AGREEMENT AND GENERAL CONDITIONS A201 1.2 THE GENERAL CONTRATOR IS RESPONSIBLE FOR PROVIDING SUBCONTRACTORS WITH ALL INFORMATION IN REGARDS TO FULL SCOPE OF THE PROJECT AND THEIR RESPECTIVE TRADES DURING BIDDING AND CONSTRUCTIONS PHASES.

2.1 SCOPE OF WORK INCLUDES ALL WORK REQUIRED AS DEFINED IN THE CONSTRUCTION DOCUMENTS.

2.2 CONTRACTOR SHALLTAKE EVERY PRECAUTION TO PROTECT THE OWNERS EISTING PROPERTY FROM DAMAGE DUE DIRECTLY OR INDIRECTLY FROM CONTRACTOR WORK. CONTRACTOR SHALL BE RESPONSIBLE FOR ANY SUCH DAMAGE. 2.3 CONTRACTOR SHALL BE RESPONSIBLE FOR ALL INJURY AND DAMAGE OF ANY KINDRESULTING FROM THIS WORK, TO PERSONS OR PROPERTY. 3.0 CONDITION OF WORK.

3.1 CONTRACTOR SHALL COMPLY WILL ALL APPLICABLE CODES, AND SHALL PAY AND OBTAIN BUILDING PERMITS AND ALL NECESARY APPROVAL. CONTRACTORS SHALL OBTAIN ALL APPROVALAND PERMITS FOR CONSTRUCTION FROM THE MUNICIPAL AGENCIESHAVING JURISDICTION, PRIOR TO COMMENCEMENTOF WORK, AT HIS OWN

3.2 CONTRACTOR SHALL GUARANTEE ALL WORK AGAINST DEFECTS FOR ONE YEAR FROM DATE OF SUBSTANTIAL COMPLETION.

Rev	Description	Date

PROJECT


PROPOSED DEVELOPMENT OF 7200SQM WAREHOUSE FOR CRAWFISH HIMALAYA PTDP PHASE II, CHUKA, BHUTAN.

SITE PLAN OVERALL

CRAWFISH HIMALAYA LIMITED

DRAWN BY ADAM	DESMO	:	DATE 24/07/2	2023
SCALE (@ A1) 1:200	- 1	PROJECT SG10021		
DRAWING NUMBER				REV
A100				

GROSS FLOOR AREA OF HATCHERY: 5,500m2

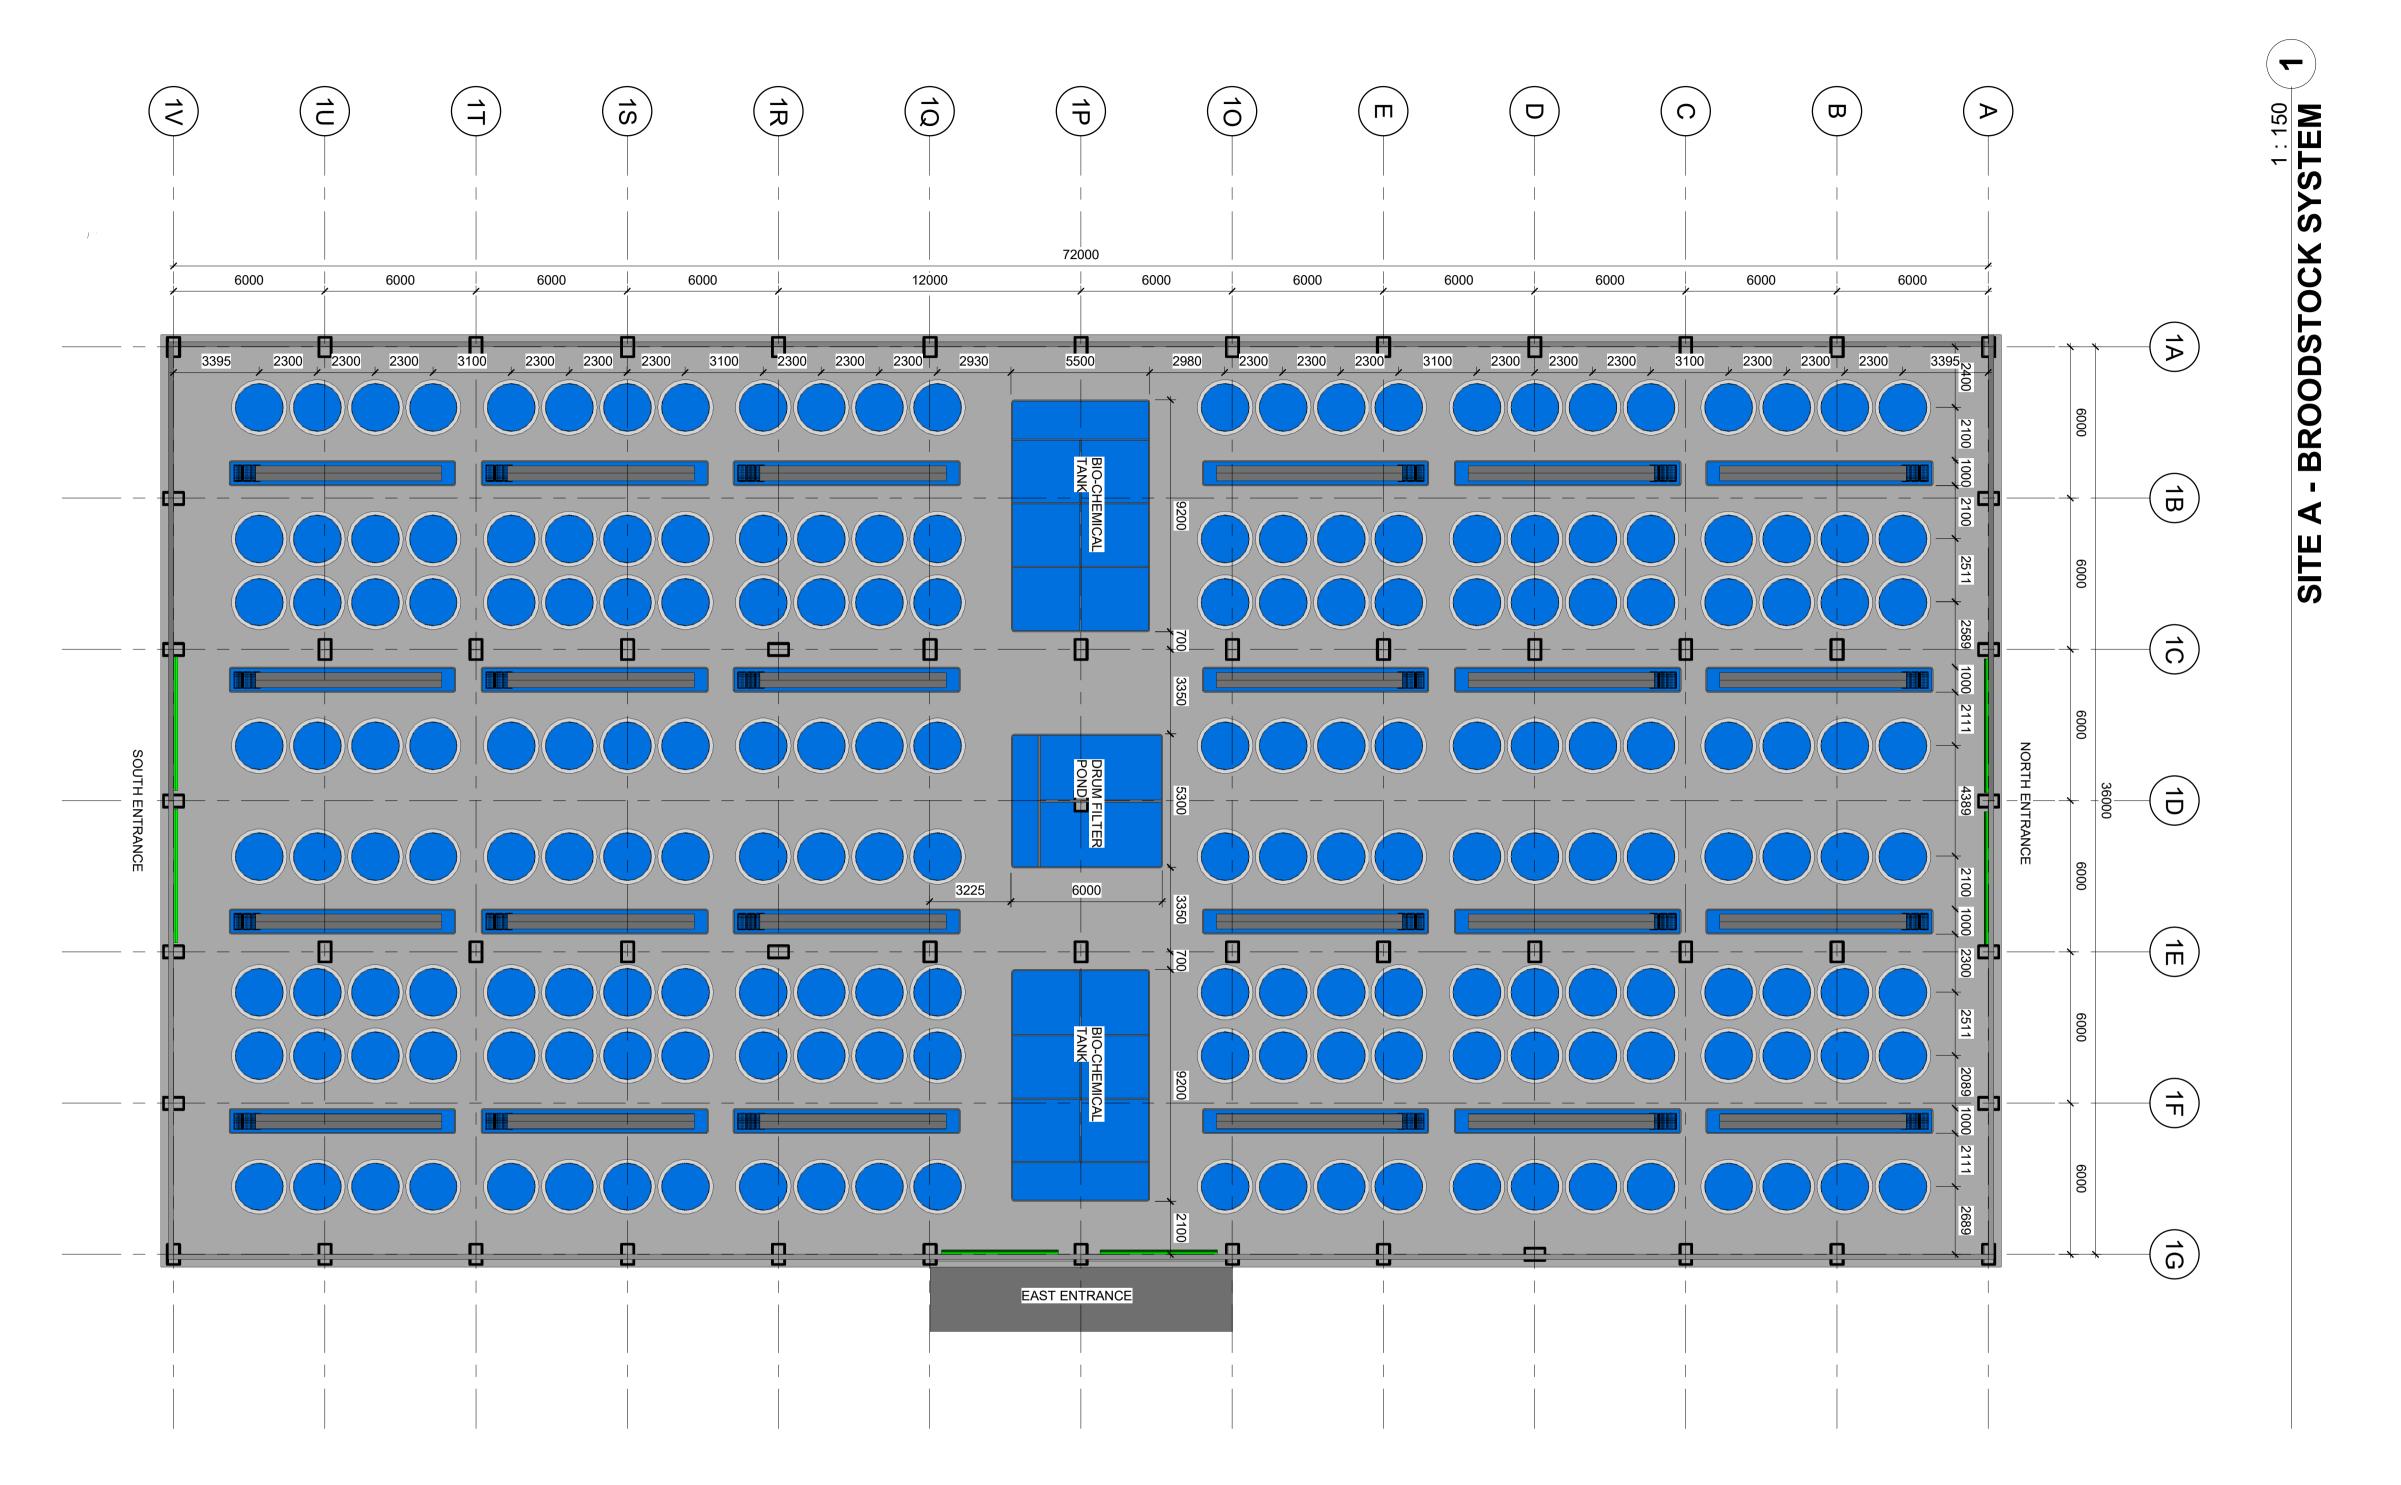

GROSS FLOOR AREA OF SITE A: 2,500m2

Volume of water for Brood tanks : 500m3

Volume of 1 x Bio Chemical Tank : 50.6m3

2 x Bio Chemical Tank: 50.6n

Volume of 1 x Drum Filter: 2 x Bio Chemical tanks: 36m3

Total Volume of water in Broodstock System: 687.8m3 / 687800 liters.



新加坡小龙虾

GENERAL NOTES & SPECIFICATIONS

1.0 CONDITIONS OF CONTRACT.

1.1 THESE DOCUMENTS AND NOTES ARE INTENDED TO BE SUPPLEMENTED BY AN OWNER/CONTRACTOR AGREEMENT AIA A101 OWNER/CONTRACTOR AGREEMENT AND GENERAL CONDITIONS A201.

1.2 THE GENERAL CONTRATOR IS RESPONSIBLE FOR PROVIDING SUBCONTRACTORS WITH ALL INFORMATION IN REGARDS TO FULL SCOPE OF THE PROJECT AND THEIR RESPECTIVE TRADES DURING BIDDING AND CONSTRUCTIONS PHASES.

2.0 GENERAL

2.1 SCOPE OF WORK INCLUDES ALL WORK REQUIRED AS DEFINED IN THE CONSTRUCTION DOCUMENTS.

2.2 CONTRACTOR SHALLTAKE EVERY PRECAUTION TO PROTECT THE OWNERS EISTING PROPERTY FROM DAMAGE DUE DIRECTLY OR INDIRECTLY FROM CONTRACTOR WORK. CONTRACTOR SHALL BE RESPONSIBLE FOR ANY SUCH DAMAGE.

2.3 CONTRACTOR SHALL BE RESPONSIBLE FOR ALL INJURY AND DAMAGE OF ANY KINDRESULTING FROM THIS WORK, TO PERSONS OR PROPERTY.

3.0 CONDITION OF WORK.

3.1 CONTRACTOR SHALL COMPLY WILL ALL
APPLICABLE CODES, AND SHALL PAY AND OBTAIN
BUILDING PERMITS AND ALL NECESARY APPROVAL.
CONTRACTORS SHALL OBTAIN ALL APPROVALAND
PERMITS FOR CONSTRUCTION FROM THE
MUNICIPAL AGENCIESHAVING JURISDICTION, PRIOR
TO COMMENCEMENTOF WORK, AT HIS OWN
EXPENSE.

3.2 CONTRACTOR SHALL GUARANTEE ALL WORK AGAINST DEFECTS FOR ONE YEAR FROM DATE OF SUBSTANTIAL COMPLETION.

Rev	Description	Date
	•	

PROJE

PROPOSED DEVELOPMENT OF 7200SQM WAREHOUSE FOR CRAWFISH HIMALAYA PTDP PHASE II, CHUKA, BHUTAN.

TITL

SITE A - BROODSTOCK SYSTEM LAYOUT PLAN

CLIENT

CRAWFISH HIMALAYA LIMITED




DRAWN BY ADAM CHECKED BY DATE 24/07/2023

SCALE (@ A1) PROJECT NUMBER SG10021-48-DR-101

DRAWING NUMBER
A101

30/8/2023 10:36:31 pm

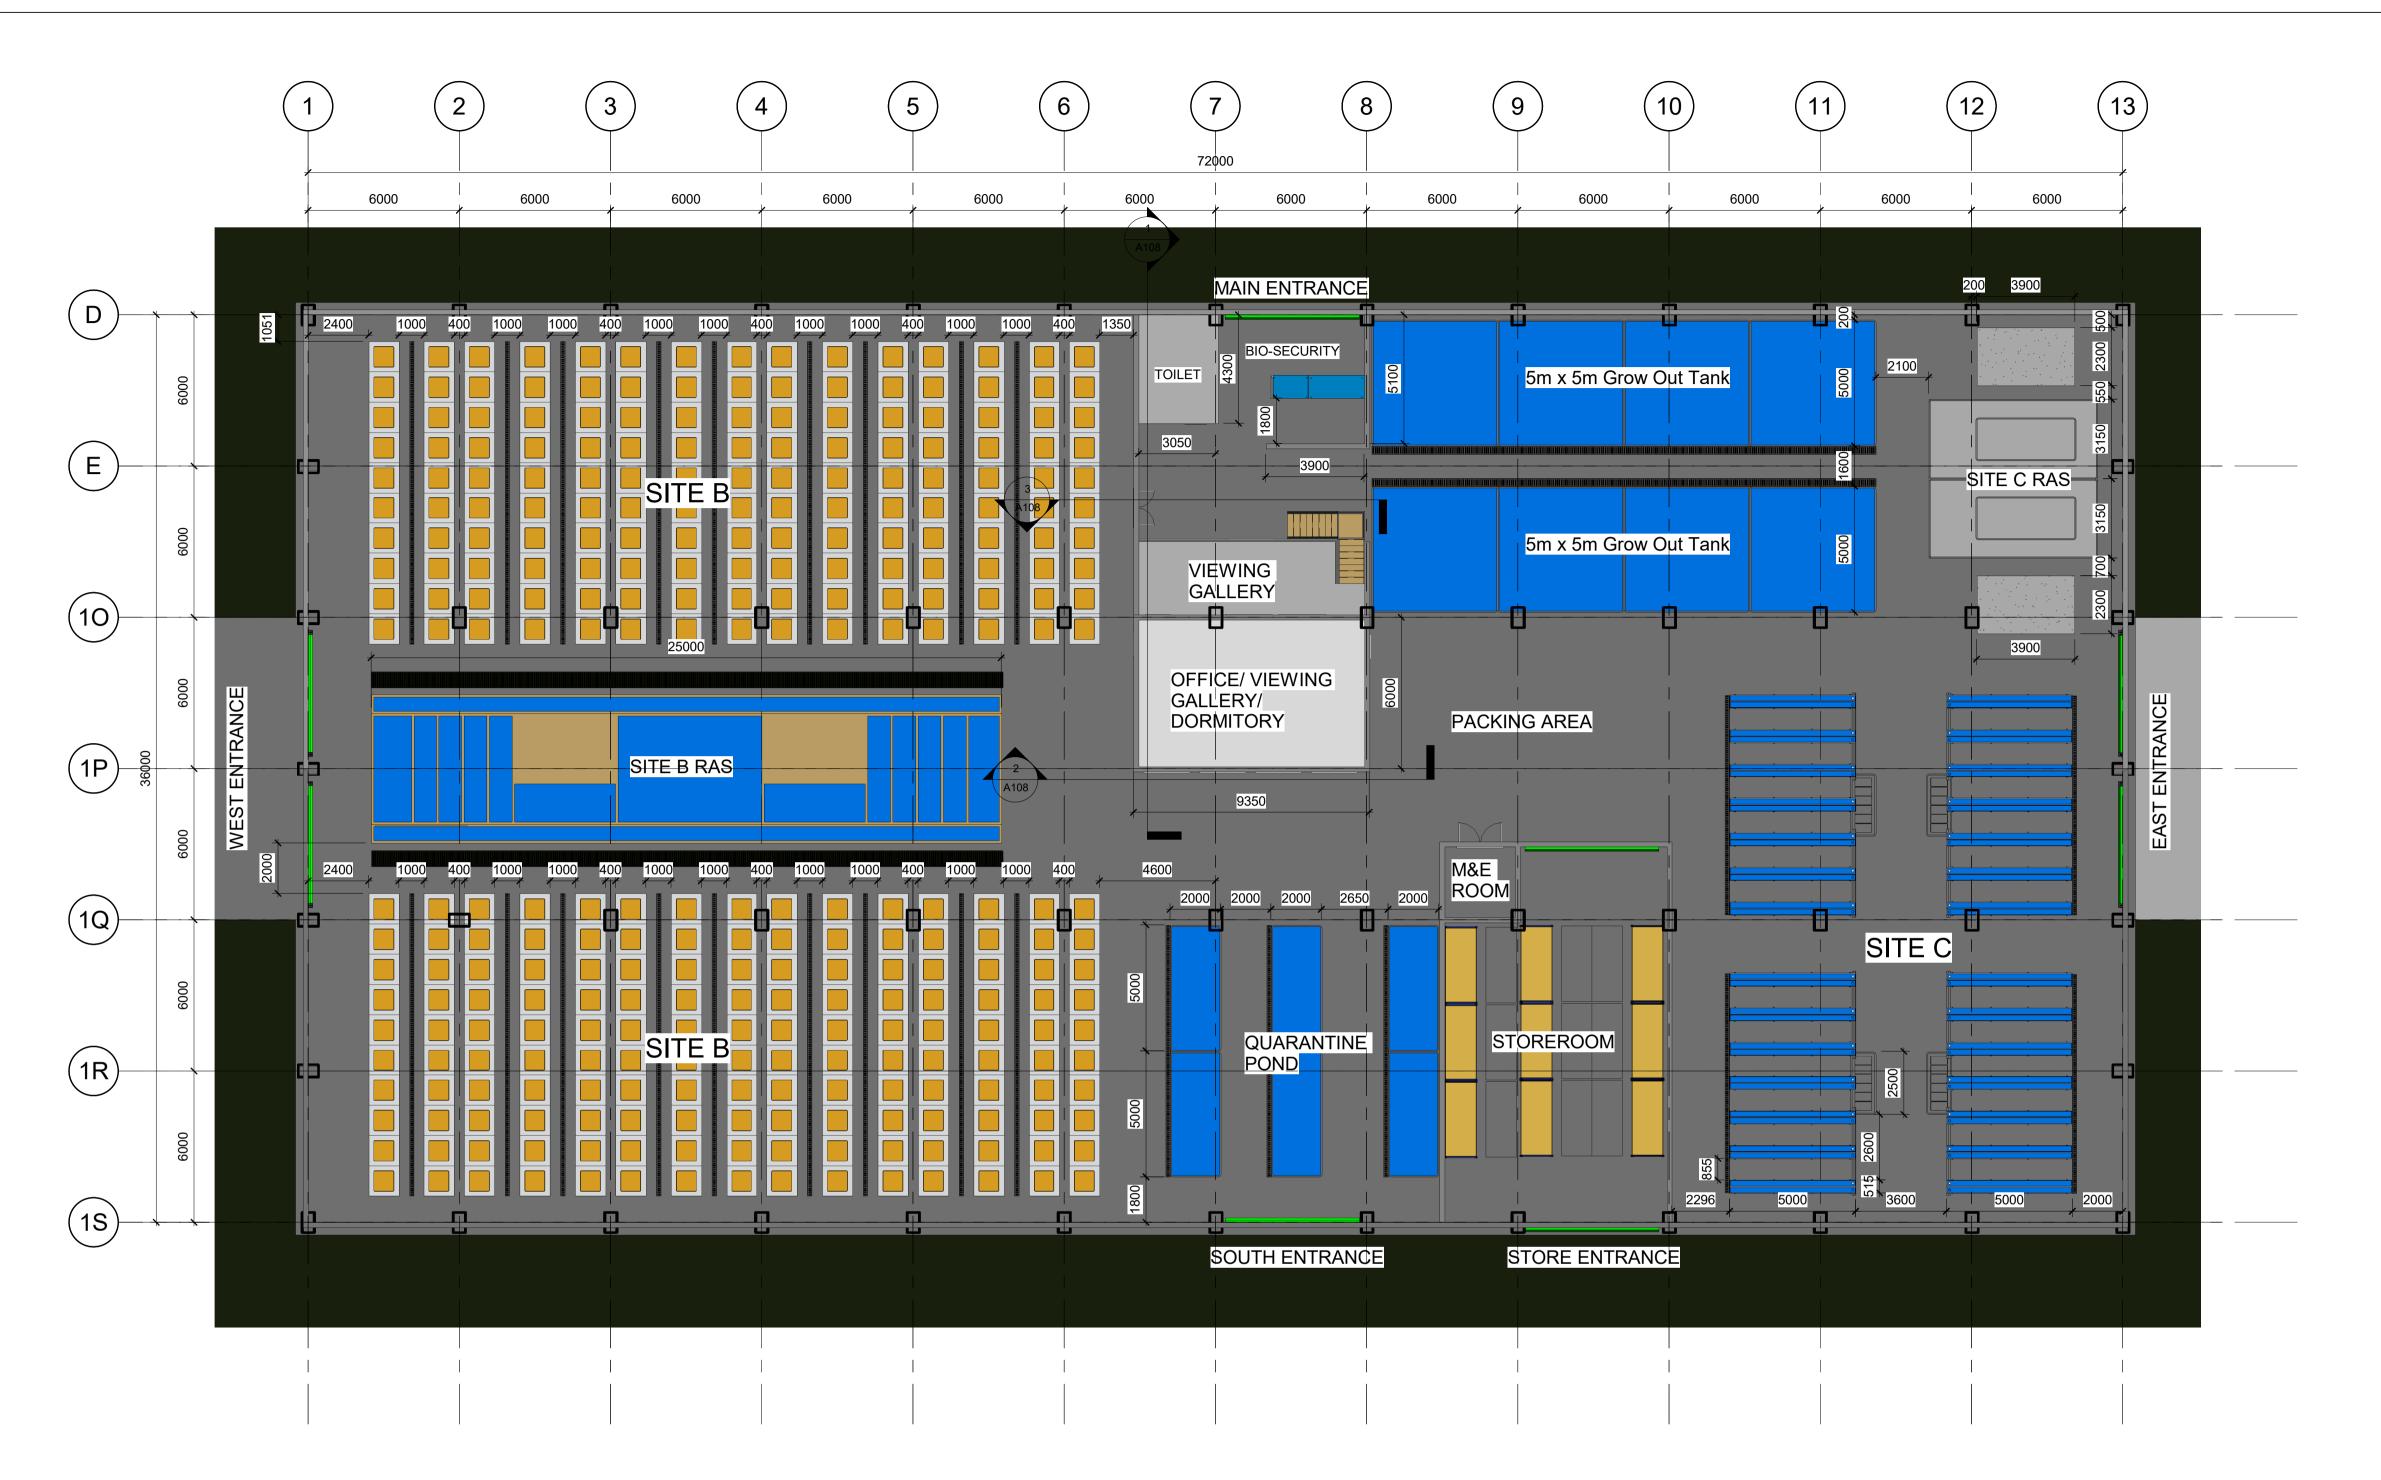

SITE B & C - NURSERY SYSTEM & GROW OUT POND
1: 150

GROSS FLOOR AREA OF SITE B&C: 2,600m2

SITE B Vol. of Water Crawfish Trays: 150m3
SITE B Vol. of Water CRAS: 368.75m3
SITE C Vol. of Water Trough: 55.5m3

SITE C Vol. of Water Hought. 33.3m3
SITE C Vol. of Catchment Pond: 22m3

SITE C Vol. of CRAS Pond: 55m3

SITE C Grow Out Pond 5x5 : 150m3

Total Volume of water in HATCHERY B&C: 746.25m3 / 746250 liters.



SINGAPORE CRAWFISH 新加坡小龙虾

GENERAL NOTES & SPECIFICATIONS

1.0 CONDITIONS OF CONTRACT.

1.1 THESE DOCUMENTS AND NOTES ARE INTENDED TO BE SUPPLEMENTED BY AN OWNER/CONTRACTOR AGREEMENT AIA A101 OWNER/CONTRACTOR AGREEMENT AND GENERAL CONDITIONS A201.

1.2 THE GENERAL CONTRATOR IS RESPONSIBLE FOR PROVIDING SUBCONTRACTORS WITH ALL INFORMATION IN REGARDS TO FULL SCOPE OF THE

PROVIDING SUBCONTRATOR IS RESPONSIBLE FOR PROVIDING SUBCONTRACTORS WITH ALL INFORMATION IN REGARDS TO FULL SCOPE OF THE PROJECT AND THEIR RESPECTIVE TRADES DURING BIDDING AND CONSTRUCTIONS PHASES.

2.0 GENERAL

2.1 SCOPE OF WORK INCLUDES ALL WORK REQUIRED

2.2 CONTRACTOR SHALLTAKE EVERY PRECAUTION TO PROTECT THE OWNERS EISTING PROPERTY FROM DAMAGE DUE DIRECTLY OR INDIRECTLY FROM CONTRACTOR WORK. CONTRACTOR SHALL BE RESPONSIBLE FOR ANY SUCH DAMAGE.

2.3 CONTRACTOR SHALL BE RESPONSIBLE FOR ALL INJURY AND DAMAGE OF ANY KINDRESULTING FROM THIS WORK, TO PERSONS OR PROPERTY.

3.0 CONDITION OF WORK.

AS DEFINED IN THE CONSTRUCTION DOCUMENTS.

3.1 CONTRACTOR SHALL COMPLY WILL ALL APPLICABLE CODES, AND SHALL PAY AND OBTAIN BUILDING PERMITS AND ALL NECESARY APPROVAL. CONTRACTORS SHALL OBTAIN ALL APPROVALAND PERMITS FOR CONSTRUCTION FROM THE MUNICIPAL AGENCIESHAVING JURISDICTION, PRIOR TO COMMENCEMENTOF WORK, AT HIS OWN EXPENSE. 3.2 CONTRACTOR SHALL GUARANTEE ALL WORK AGAINST DEFECTS FOR ONE YEAR FROM DATE OF SUBSTANTIAL COMPLETION.

Rev	Description	Date

PROJECT

PROPOSED DEVELOPMENT OF 7200SQM WAREHOUSE FOR CRAWFISH HIMALAYA PTDP PHASE II, CHUKA, BHUTAN.

TITLE

SITE B NURSERY SYSTEM LAYOUT PLAN, SITE C, GROW OUT POND, OFFICE/GALLERY & DORMITORY AREA

CLIENT

DRAWN BY

CRAWFISH HIMALAYA LIMITED


CHECKED BY




ADAM DESMOND 10/05/2023

SCALE (@ A1)
1 : 150 PROJECT NUMBER
SG10021-48-DR-101


DRAWING NUMBER REV

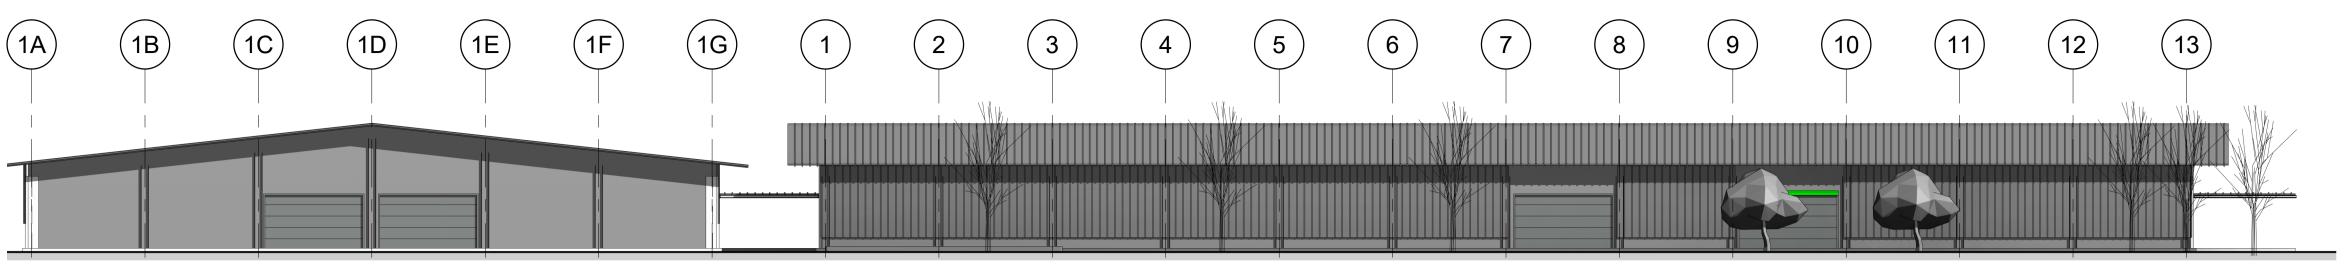


Section 11:200

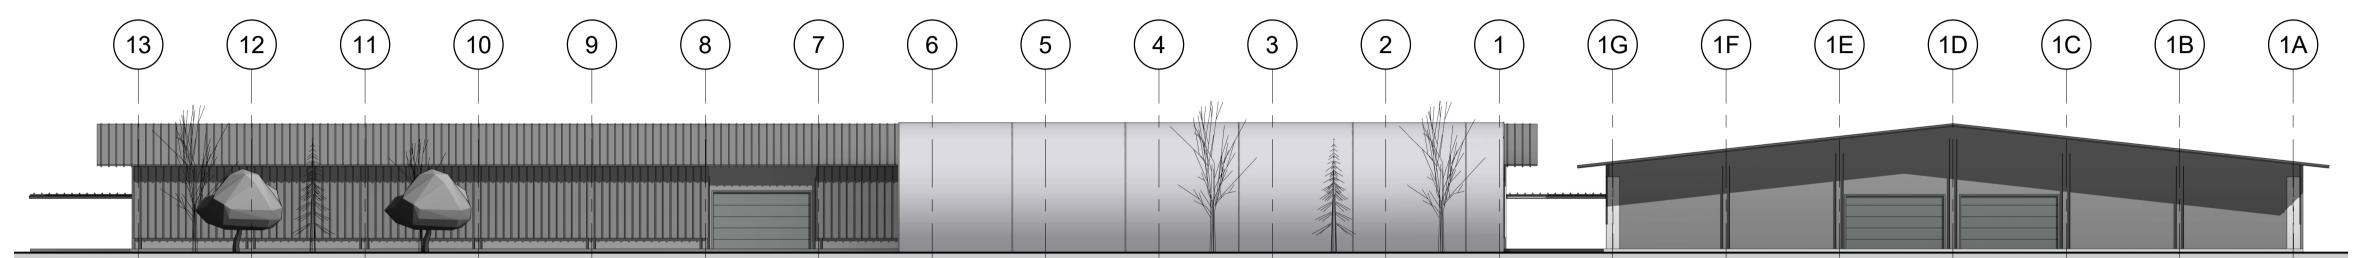

Section 21:200

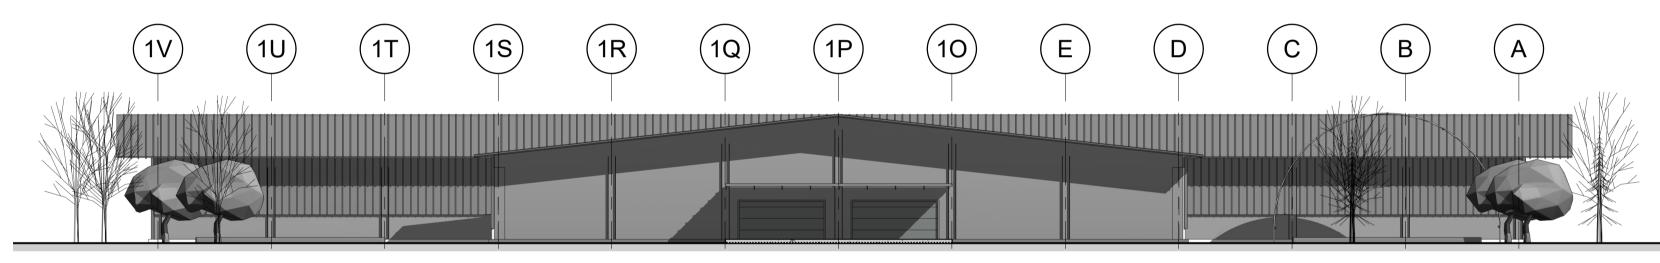

Section 31:200

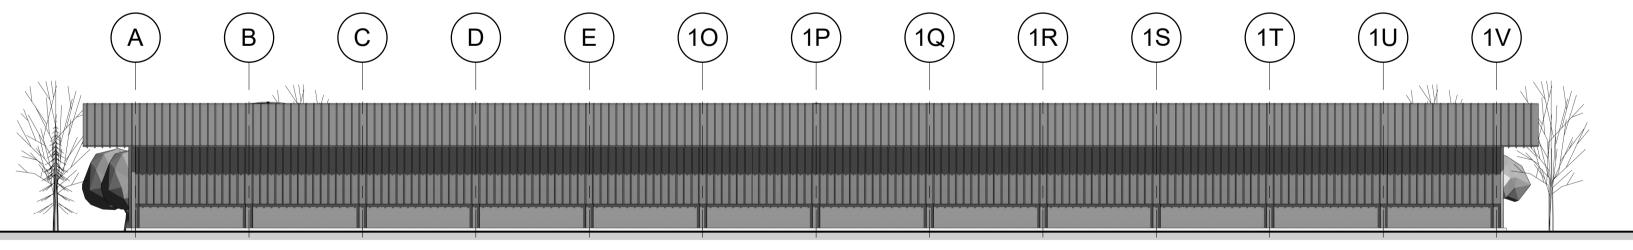

Section 41:200



SINGAPORE CRAWFISH 新加坡小龙虾

GENERAL NOTES & SPECIFICATIONS

1.0 CONDITIONS OF CONTRACT.

1.1 THESE DOCUMENTS AND NOTES ARE INTENDED TO BE SUPPLEMENTED BY AN OWNER/CONTRACTOR AGREEMENT AIA A101 OWNER/CONTRACTOR AGREEMENT AND GENERAL CONDITIONS A201.

1.2 THE GENERAL CONTRATOR IS RESPONSIBLE FOR PROVIDING SUBCONTRACTORS WITH ALL INFORMATION IN REGARDS TO FULL SCOPE OF THE PROJECT AND THEIR RESPECTIVE TRADES DURING BIDDING AND CONSTRUCTIONS PHASES.

2.0 GENERAL

2.1 SCOPE OF WORK INCLUDES ALL WORK REQUIRED AS DEFINED IN THE CONSTRUCTION DOCUMENTS.

2.2 CONTRACTOR SHALLTAKE EVERY PRECAUTION TO PROTECT THE OWNERS EISTING PROPERTY FROM DAMAGE DUE DIRECTLY OR INDIRECTLY FROM CONTRACTOR WORK. CONTRACTOR SHALL BE RESPONSIBLE FOR ANY SUCH DAMAGE.

2.3 CONTRACTOR SHALL BE RESPONSIBLE FOR ALL INJURY AND DAMAGE OF ANY KINDRESULTING FROM THIS WORK, TO PERSONS OR PROPERTY.

3.0 CONDITION OF WORK.

3.1 CONTRACTOR SHALL COMPLY WILL ALL
APPLICABLE CODES, AND SHALL PAY AND OBTAIN
BUILDING PERMITS AND ALL NECESARY APPROVAL.
CONTRACTORS SHALL OBTAIN ALL APPROVALAND
PERMITS FOR CONSTRUCTION FROM THE
MUNICIPAL AGENCIESHAVING JURISDICTION, PRIOR
TO COMMENCEMENTOF WORK, AT HIS OWN
EXPENSE.

3.2 CONTRACTOR SHALL GUARANTEE ALL WORK AGAINST DEFECTS FOR ONE YEAR FROM DATE OF SUBSTANTIAL COMPLETION.

Rev	Description	Date

PROJECT

PROPOSED DEVELOPMENT OF 7200SQM WAREHOUSE FOR CRAWFISH HIMALAYA PTDP PHASE II, CHUKA, BHUTAN.

ТІТІ


EXTERIOR ELEVATIONS

CLIEN


CRAWFISH HIMALAYA LIMITED

DRAWING NUMBER
A103


01 REV

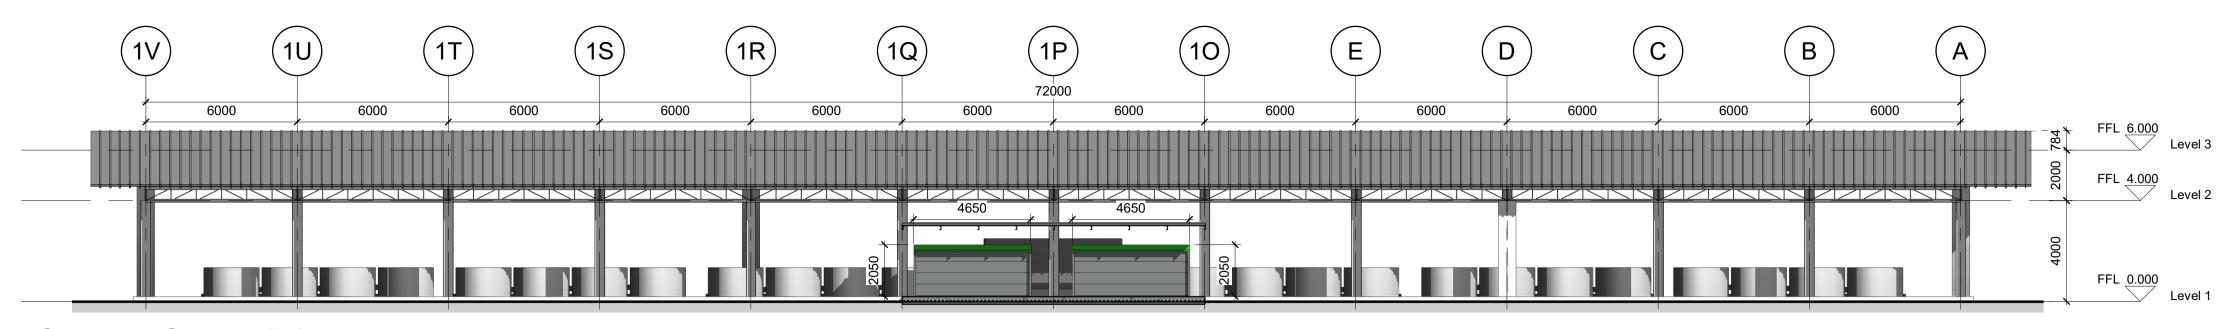


Section Site A 1-11: 150

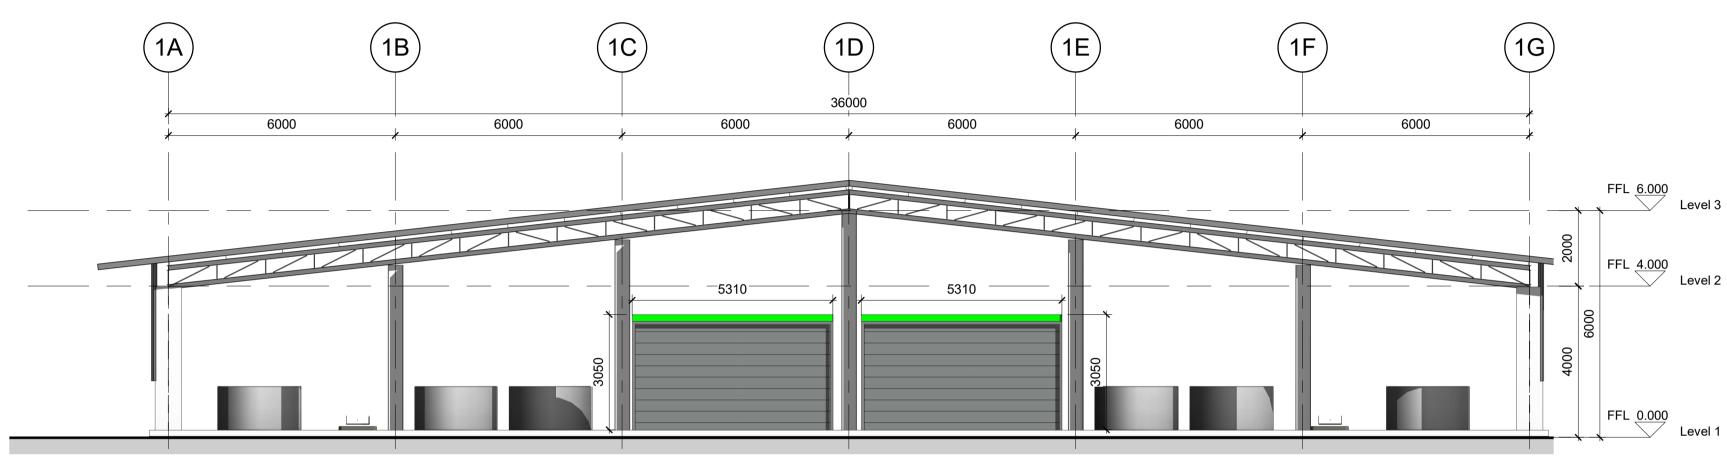

Section SITE A 2-2

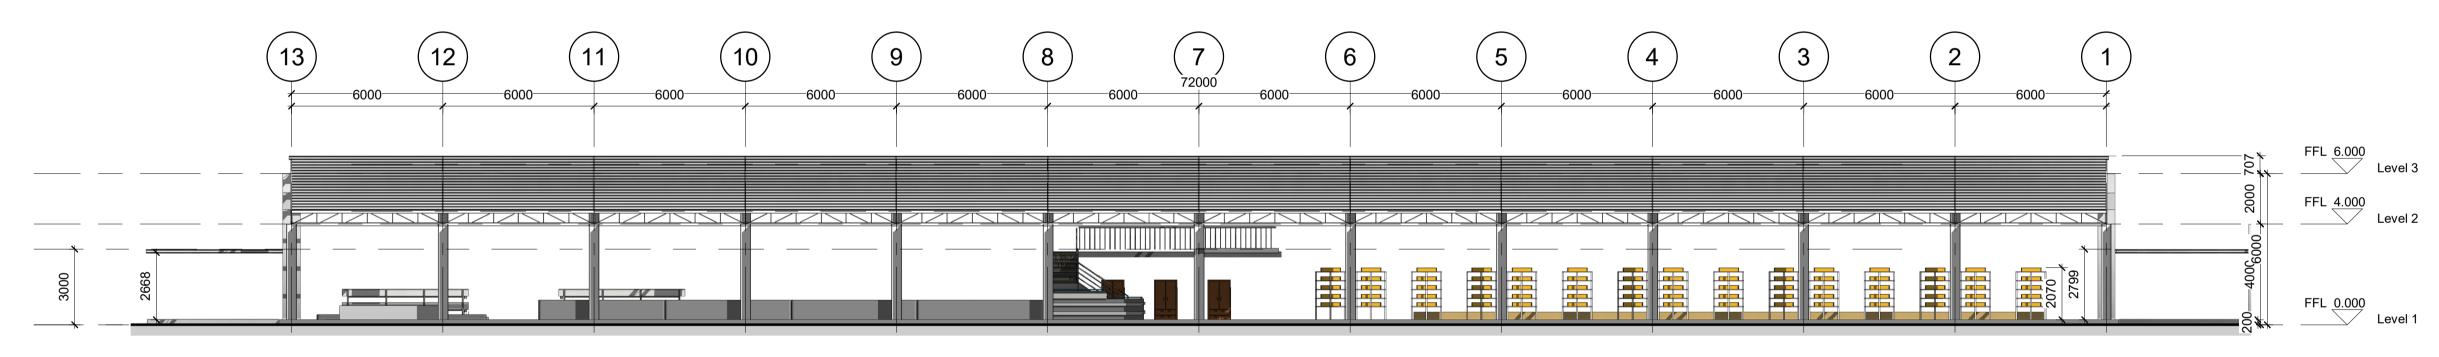

Section Site B 2-21: 150

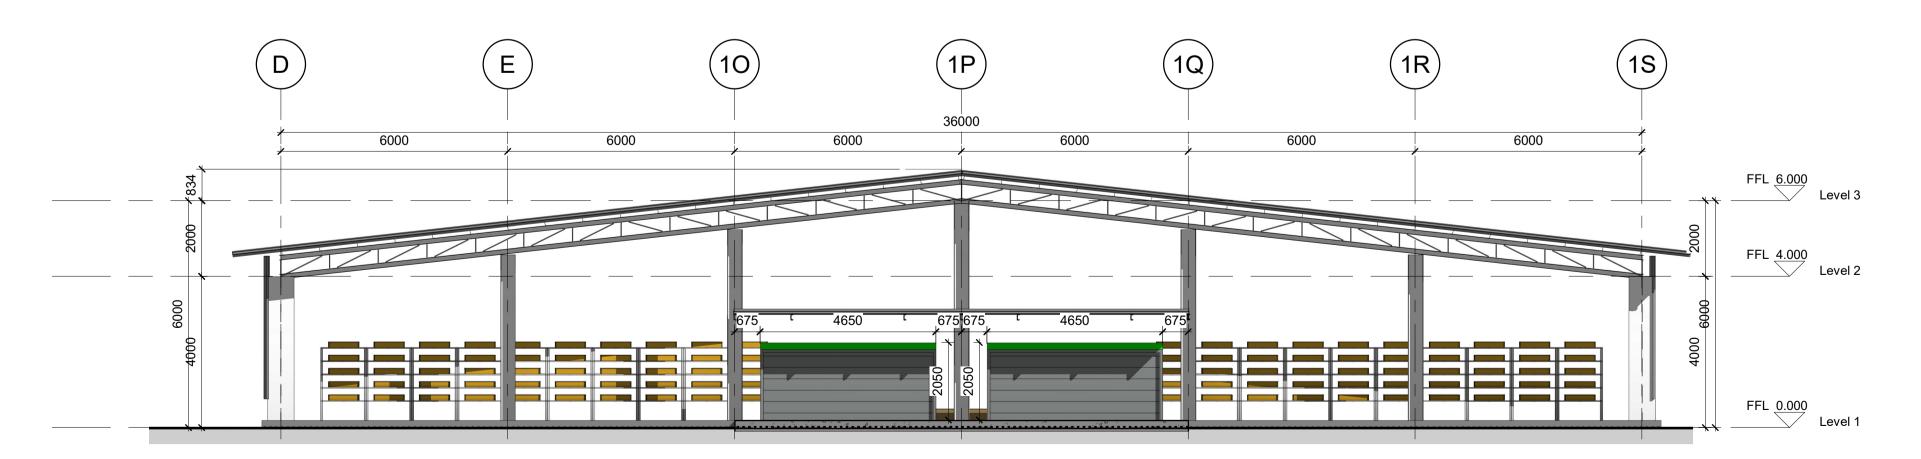

Section SITE B 1-1



SINGAPORECRAWFISH 新加坡小龙虾

GENERAL NOTES & SPECIFICATIONS

1.0 CONDITIONS OF CONTRACT. 1.1 THESE DOCUMENTS AND NOTES ARE INTENDED TO BE SUPPLEMENTED BY AN OWNER/CONTRACTOR AGREEMENT AIA A101 OWNER/CONTRACTOR AGREEMENT AND GENERAL CONDITIONS A201. 1.2 THE GENERAL CONTRATOR IS RESPONSIBLE FOR PROVIDING SUBCONTRACTORS WITH ALL INFORMATION IN REGARDS TO FULL SCOPE OF THE PROJECT AND THEIR RESPECTIVE TRADES DURING BIDDING AND CONSTRUCTIONS PHASES. 2.0 GENERAL

2.1 SCOPE OF WORK INCLUDES ALL WORK REQUIRED AS DEFINED IN THE CONSTRUCTION DOCUMENTS.

2.2 CONTRACTOR SHALLTAKE EVERY PRECAUTION TO PROTECT THE OWNERS EISTING PROPERTY FROM DAMAGE DUE DIRECTLY OR INDIRECTLY FROM CONTRACTOR WORK. CONTRACTOR SHALL BE RESPONSIBLE FOR ANY SUCH DAMAGE. 2.3 CONTRACTOR SHALL BE RESPONSIBLE FOR ALL INJURY AND DAMAGE OF ANY KINDRESULTING FROM THIS WORK, TO PERSONS OR PROPERTY. 3.0 CONDITION OF WORK.

3.1 CONTRACTOR SHALL COMPLY WILL ALL APPLICABLE CODES, AND SHALL PAY AND OBTAIN BUILDING PERMITS AND ALL NECESARY APPROVAL. CONTRACTORS SHALL OBTAIN ALL APPROVALAND PERMITS FOR CONSTRUCTION FROM THE MUNICIPAL AGENCIESHAVING JURISDICTION, PRIOR TO COMMENCEMENTOF WORK, AT HIS OWN

3.2 CONTRACTOR SHALL GUARANTEE ALL WORK AGAINST DEFECTS FOR ONE YEAR FROM DATE OF SUBSTANTIAL COMPLETION.

Rev	Description	Date


PROPOSED DEVELOPMENT OF 7200SQM WAREHOUSE FOR CRAWFISH HIMALAYA PTDP PHASE II, CHUKA, BHUTAN.

INTERNAL SECTION VIEWS OF SITEA, B & C


CLIENT


CRAWFISH HIMALAYA LIMITED

DRAWN BY ADAM	DESMON		DATE 24/07/2	023
SCALE (@ A1) As indicated		PROJECT SG10021-		
DRAWING NUMBE	ER			REV
A106				

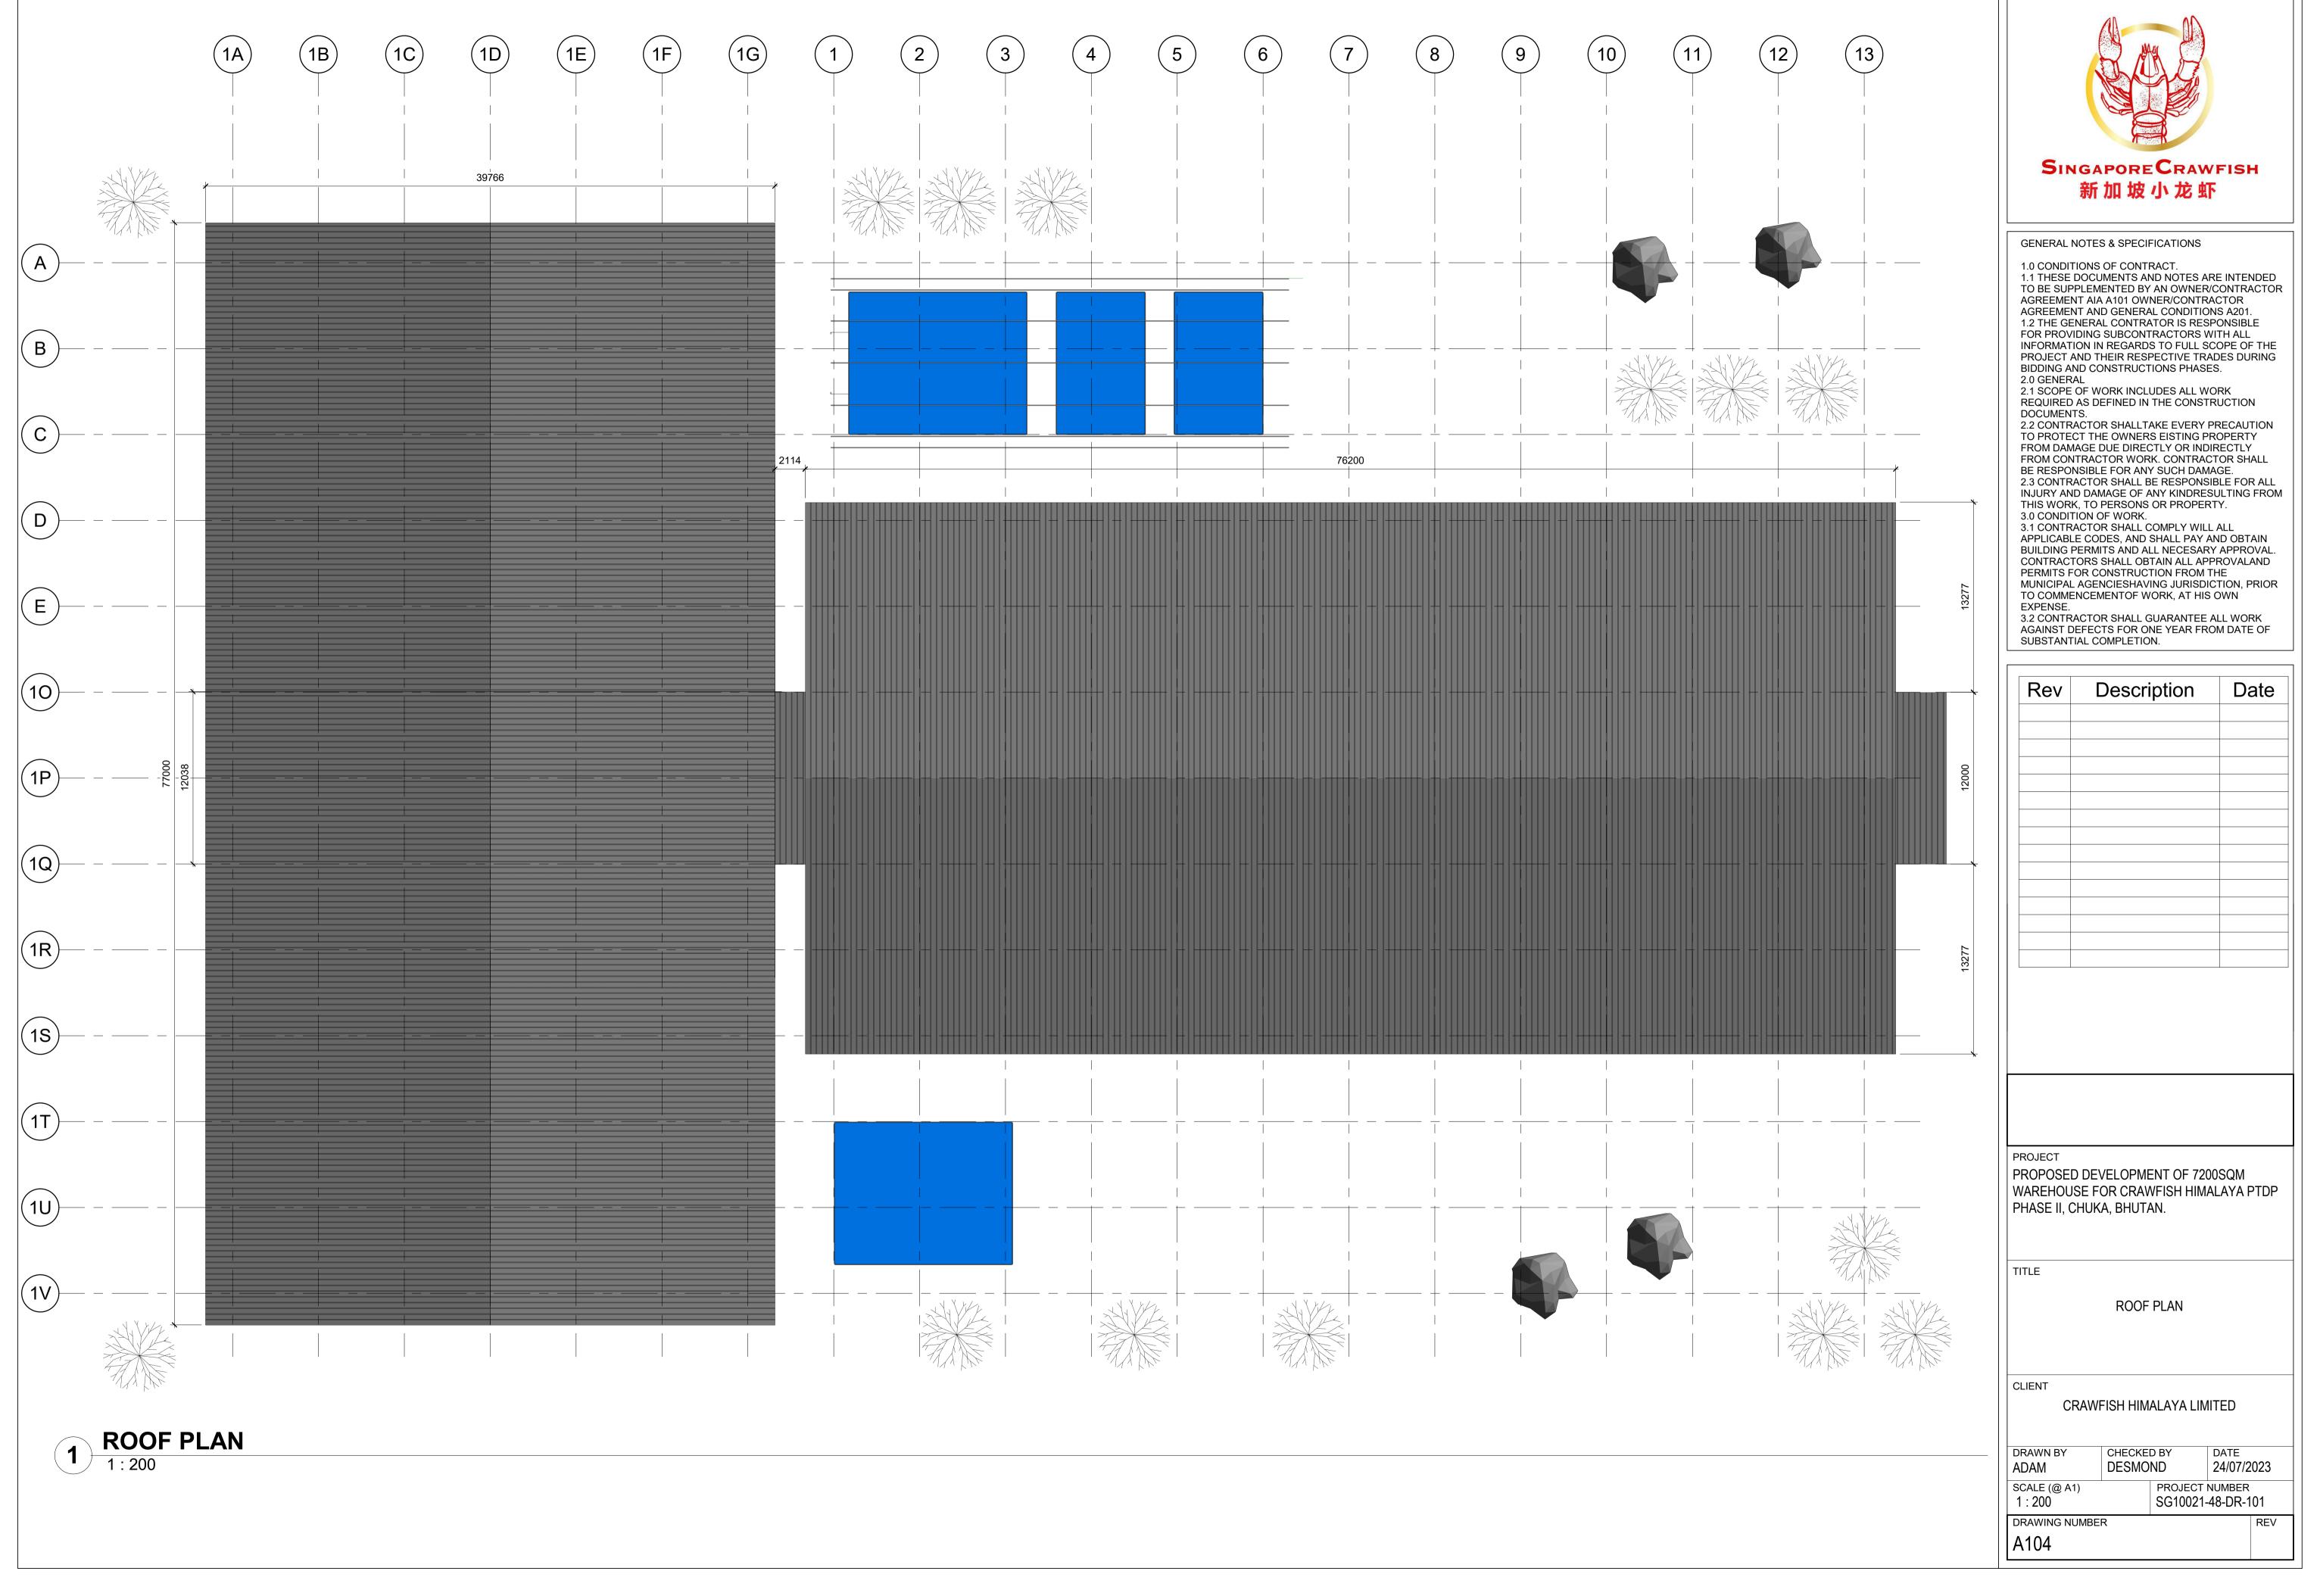

30/8/2023 10:39:58 pm

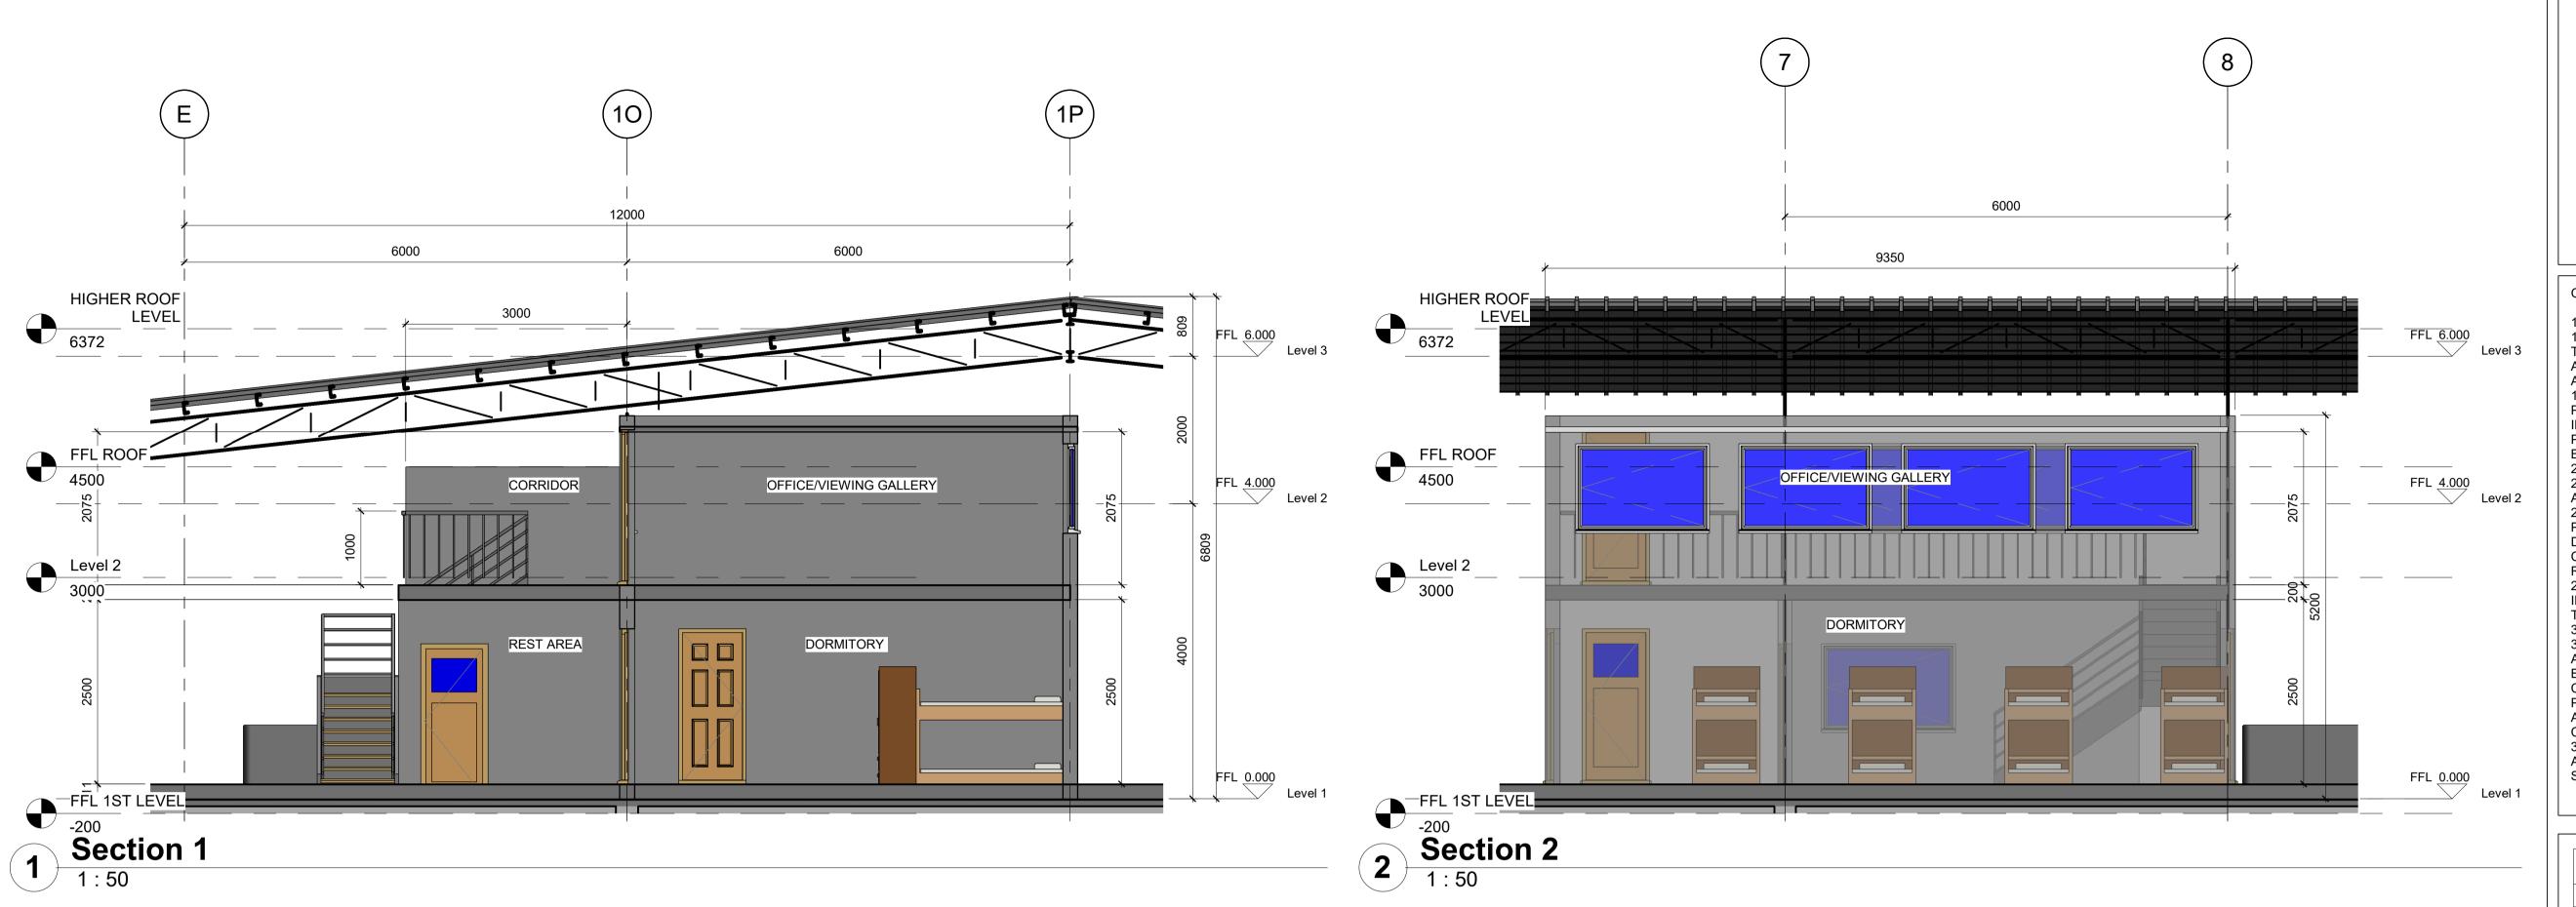

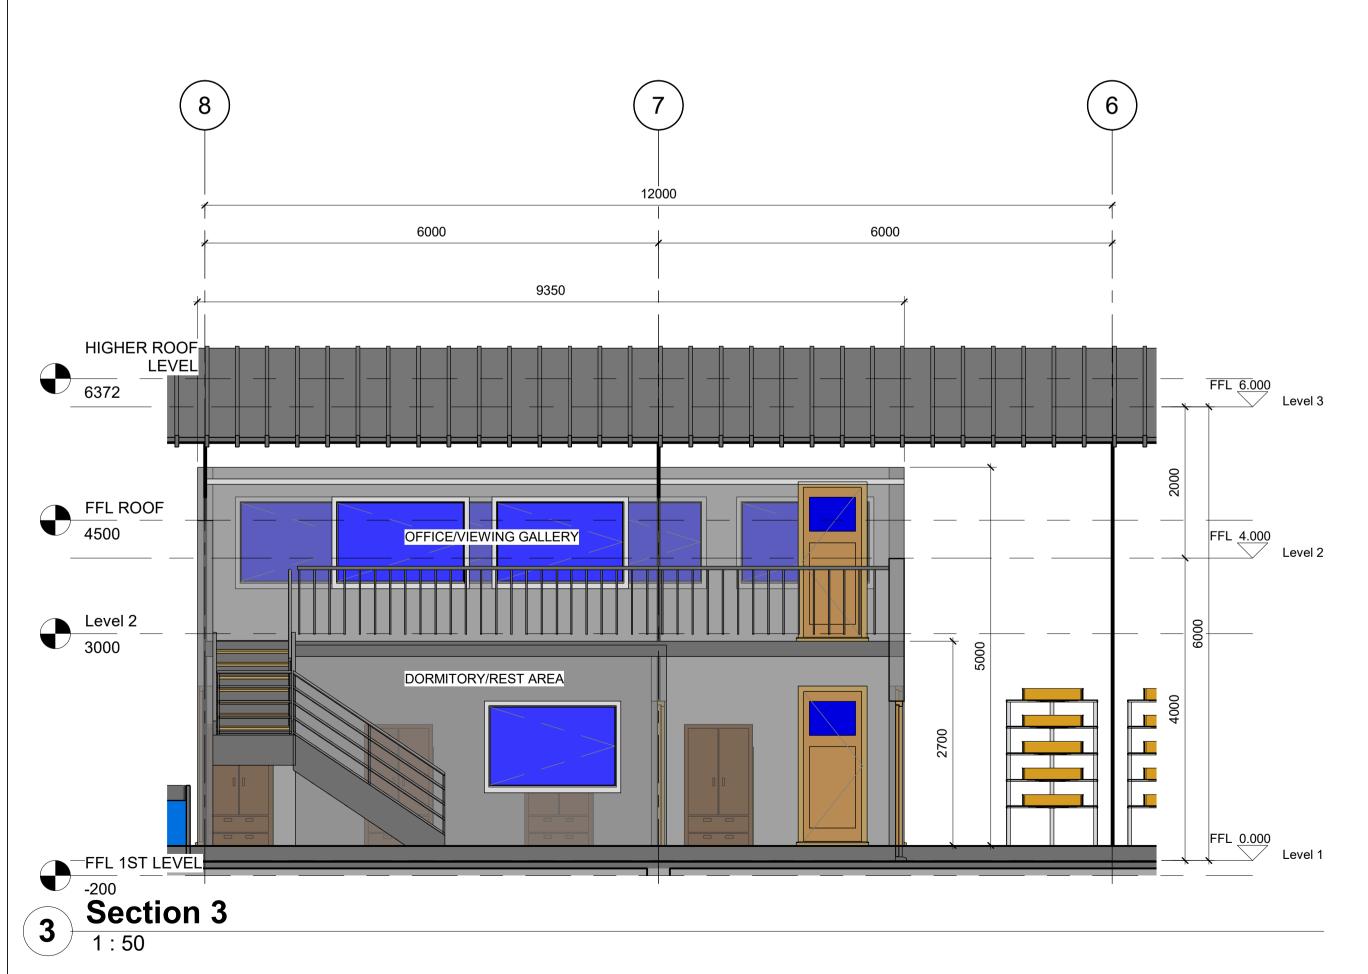



SINGAPORE CRAWFISH 新加坡小龙虾

GENERAL NOTES & SPECIFICATIONS

1.0 CONDITIONS OF CONTRACT.
1.1 THESE DOCUMENTS AND NOTES ARE INTENDED
TO BE SUPPLEMENTED BY AN OWNER/CONTRACTOR
AGREEMENT AIA A101 OWNER/CONTRACTOR
AGREEMENT AND GENERAL CONDITIONS A201.

1.2 THE GENERAL CONTRATOR IS RESPONSIBLE FOR PROVIDING SUBCONTRACTORS WITH ALL INFORMATION IN REGARDS TO FULL SCOPE OF THE PROJECT AND THEIR RESPECTIVE TRADES DURING BIDDING AND CONSTRUCTIONS PHASES.

2.0 GENERAL
2.1 SCOPE OF WORK INCLUDES ALL WORK REQUIRED
AS DEFINED IN THE CONSTRUCTION DOCUMENTS.
2.2 CONTRACTOR SHALLTAKE EVERY PRECAUTION TO
PROTECT THE OWNERS EISTING PROPERTY FROM
DAMAGE DUE DIRECTLY OR INDIRECTLY FROM
CONTRACTOR WORK. CONTRACTOR SHALL BE
RESPONSIBLE FOR ANY SUCH DAMAGE.
2.3 CONTRACTOR SHALL BE RESPONSIBLE FOR ALL

2.3 CONTRACTOR SHALL BE RESPONSIBLE FOR ALL INJURY AND DAMAGE OF ANY KINDRESULTING FROM THIS WORK, TO PERSONS OR PROPERTY.

3.0 CONDITION OF WORK.

3.1 CONTRACTOR SHALL COMPLY WILL ALL APPLICABLE CODES, AND SHALL PAY AND OBTAIN BUILDING PERMITS AND ALL NECESARY APPROVAL. CONTRACTORS SHALL OBTAIN ALL APPROVALAND PERMITS FOR CONSTRUCTION FROM THE MUNICIPAL AGENCIESHAVING JURISDICTION, PRIOR TO COMMENCEMENTOF WORK, AT HIS OWN EXPENSE. 3.2 CONTRACTOR SHALL GUARANTEE ALL WORK AGAINST DEFECTS FOR ONE YEAR FROM DATE OF SUBSTANTIAL COMPLETION.

Rev	Description	Date

PROPOSED DEVELOPMENT OF 7200SQM WAREHOUSE FOR CRAWFISH HIMALAYA PTDP PHASE II, CHUKA, BHUTAN.

TITLE

SECTION VIEWS OF OFFICE/VIEWING GALLERY
AND DORMITORY


CLIENT

CRAWFISH HIMALAYA LIMITED

DRAWN BY ADAM DESMOND DATE 10/05/2023

SCALE (@ A1) PROJECT NUMBER SG10021-48-DR-101

DRAWING NUMBER REV

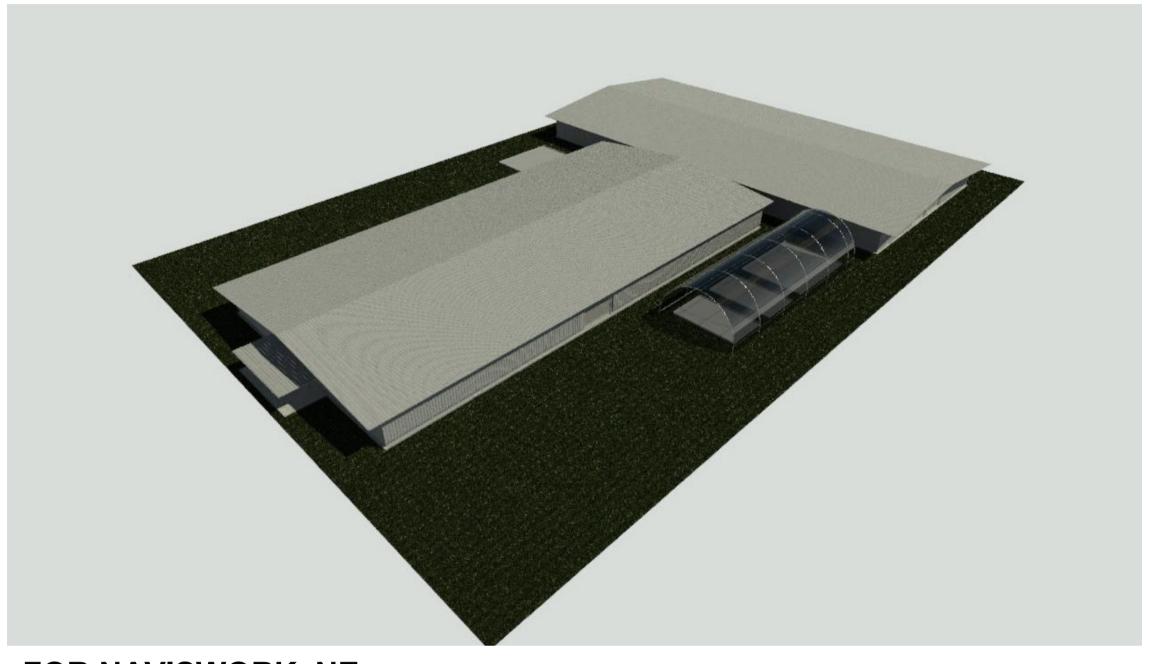





FOR NAVISWORK_SE

1:1

1 FOR NAVISWORK_NE

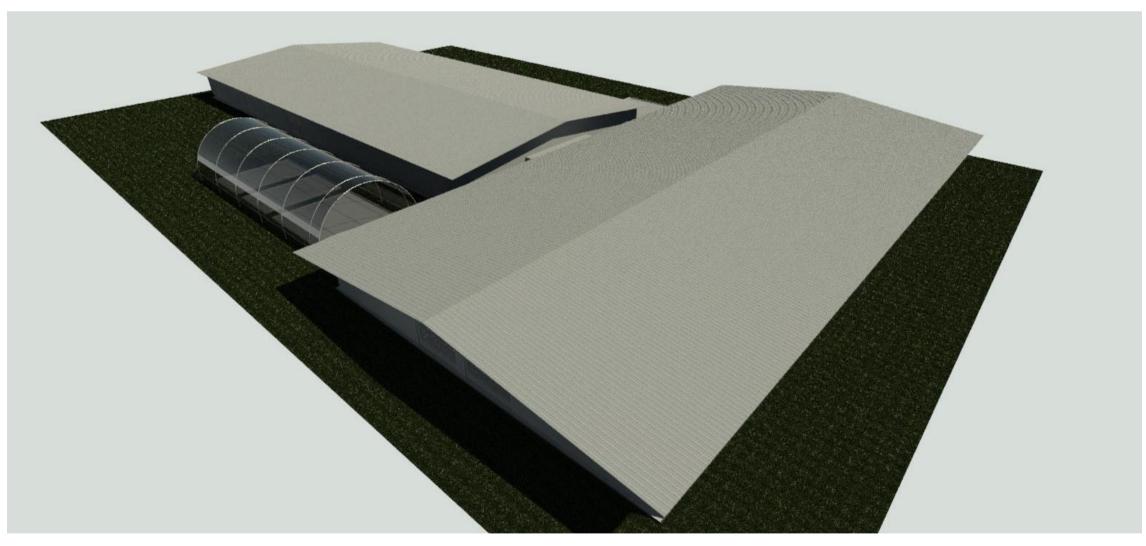

FOR NAVISWORK_SW
1:1

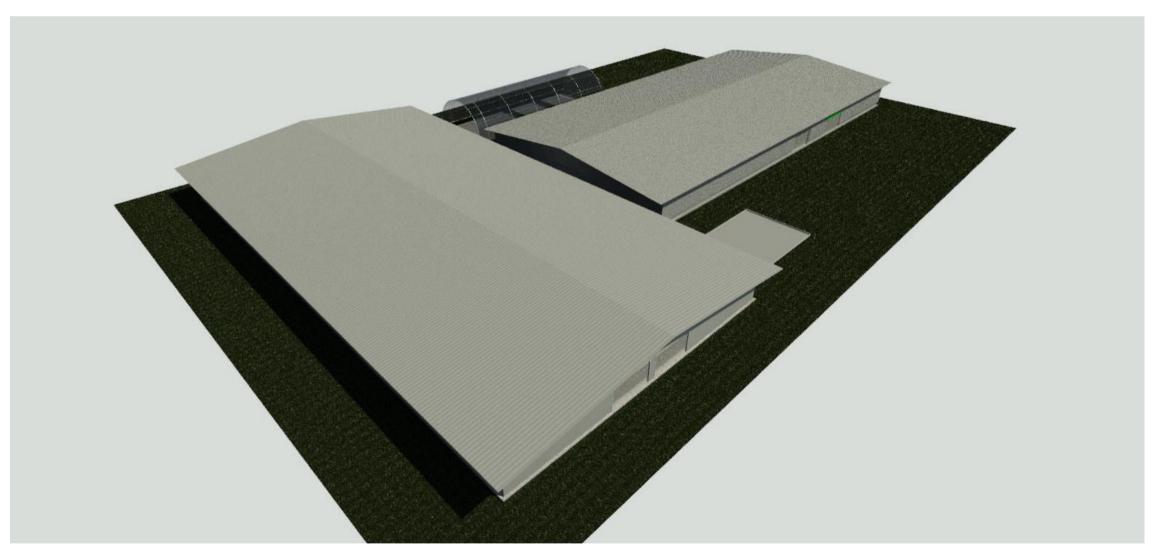

FOR NAVISWORK_NW
1:1



SINGAPORE CRAWFISH 新加坡小龙虾

GENERAL NOTES & SPECIFICATIONS

1.0 CONDITIONS OF CONTRACT.

1.1 THESE DOCUMENTS AND NOTES ARE INTENDED TO BE SUPPLEMENTED BY AN OWNER/CONTRACTOR AGREEMENT AIA A101 OWNER/CONTRACTOR AGREEMENT AND GENERAL CONDITIONS A201.

1.2 THE GENERAL CONTRATOR IS RESPONSIBLE FOR PROVIDING SUBCONTRACTORS WITH ALL INFORMATION IN REGARDS TO FULL SCOPE OF THE PROJECT AND THEIR RESPECTIVE TRADES DURING BIDDING AND CONSTRUCTIONS PHASES.

2.0 GENERAL

2.1 SCOPE OF WORK INCLUDES ALL WORK REQUIRED AS DEFINED IN THE CONSTRUCTION DOCUMENTS.

2.2 CONTRACTOR SHALLTAKE EVERY PRECAUTION TO PROTECT THE OWNERS EISTING PROPERTY FROM DAMAGE DUE DIRECTLY OR INDIRECTLY FROM CONTRACTOR WORK. CONTRACTOR SHALL BE RESPONSIBLE FOR ANY SUCH DAMAGE.
2.3 CONTRACTOR SHALL BE RESPONSIBLE FOR ALL INJURY AND DAMAGE OF ANY KINDRESULTING FROM THIS WORK, TO PERSONS OR PROPERTY.
3.0 CONDITION OF WORK.

3.1 CONTRACTOR SHALL COMPLY WILL ALL APPLICABLE CODES, AND SHALL PAY AND OBTAIN BUILDING PERMITS AND ALL NECESARY APPROVAL. CONTRACTORS SHALL OBTAIN ALL APPROVALAND PERMITS FOR CONSTRUCTION FROM THE MUNICIPAL AGENCIESHAVING JURISDICTION, PRIOR TO COMMENCEMENTOF WORK, AT HIS OWN EXPENSE.

3.2 CONTRACTOR SHALL GUARANTEE ALL WORK AGAINST DEFECTS FOR ONE YEAR FROM DATE OF SUBSTANTIAL COMPLETION.

Rev	Description	Date

PRO.	IFC:

PROPOSED DEVELOPMENT OF 7200SQM
WAREHOUSE FOR CRAWFISH HIMALAYA PTDP
PHASE II, CHUKA, BHUTAN.

TITLE

3D VIEWS

CLIEN

CRAWFISH HIMALAYA LIMITED

 DRAWN BY ADAM
 CHECKED BY DESMOND
 DATE 24/07/2023

 SCALE (@ A1) 1:1
 PROJECT NUMBER SG10021-48-DR-101

DRAWING NUMBER REV

30/8/2023 10:40:30 pm