



PLAN

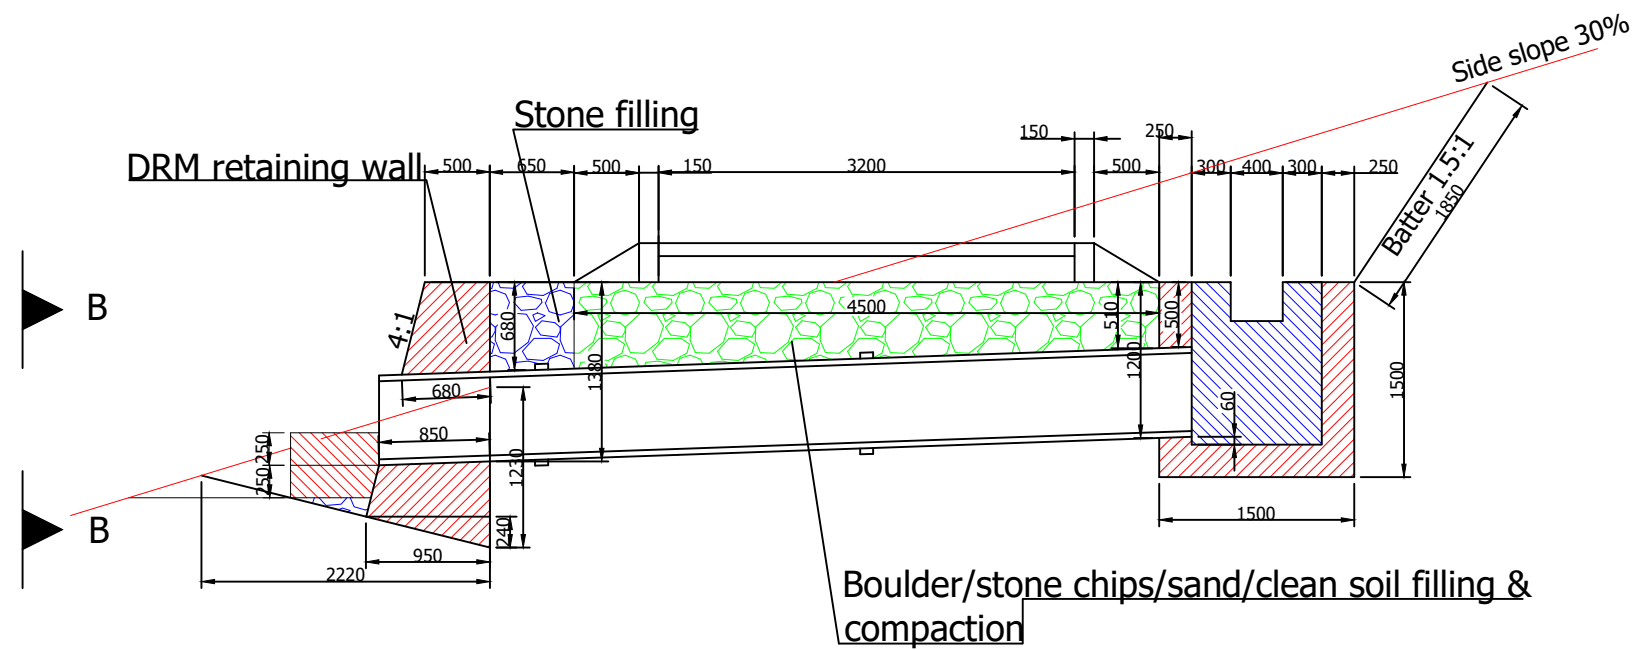


CROSS-SECTION(A-A)

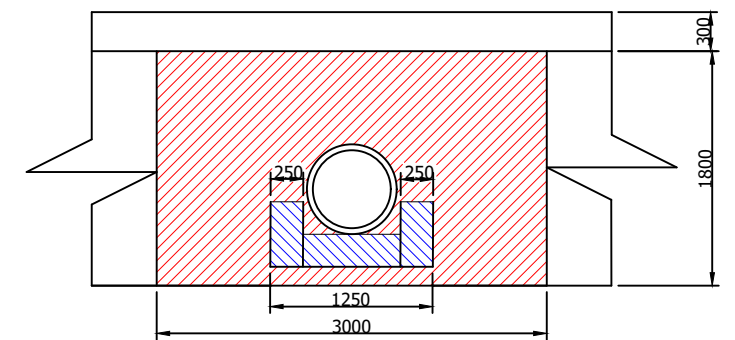

VIEW(B-B)

PROJECT	LOCATION	DRAWING	ENGINEER
Construction of Hume Pipe @ 30%	Same Throughout	Hume Pipe Culvert Plan and Elevation	HP-01
	<p>Note:</p> <ul style="list-style-type: none"> Drawings are to be read only and not to be measured. All dimensions are in millimeters unless stated otherwise. 	When in doubt, please ask, do not assume.	Scale: NTS

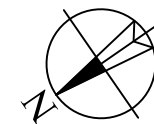

BISHAL SUBBA
NRDCL, HO