

WIDTH


Side drain & shoulder = 1.00m

Carriage way = 4.00m

Safe place & shoulder = 1.00m

Total = 6.00m

PROJECT	LOCATION	DRAWING			ENGINEER
Construction of Forest Road	Same Throughout	Cross Section 1 of the Forest Road	CS-01		BISHAL SUBBA FRD, HO, NRDCL
	<div>Note:<ul style="list-style-type: none">• Drawings are to be read only and not to be measured.• All dimensions are in millimeters unless stated otherwise.</div>	When in doubt, please ask, do not assume.	Scale: NTS		

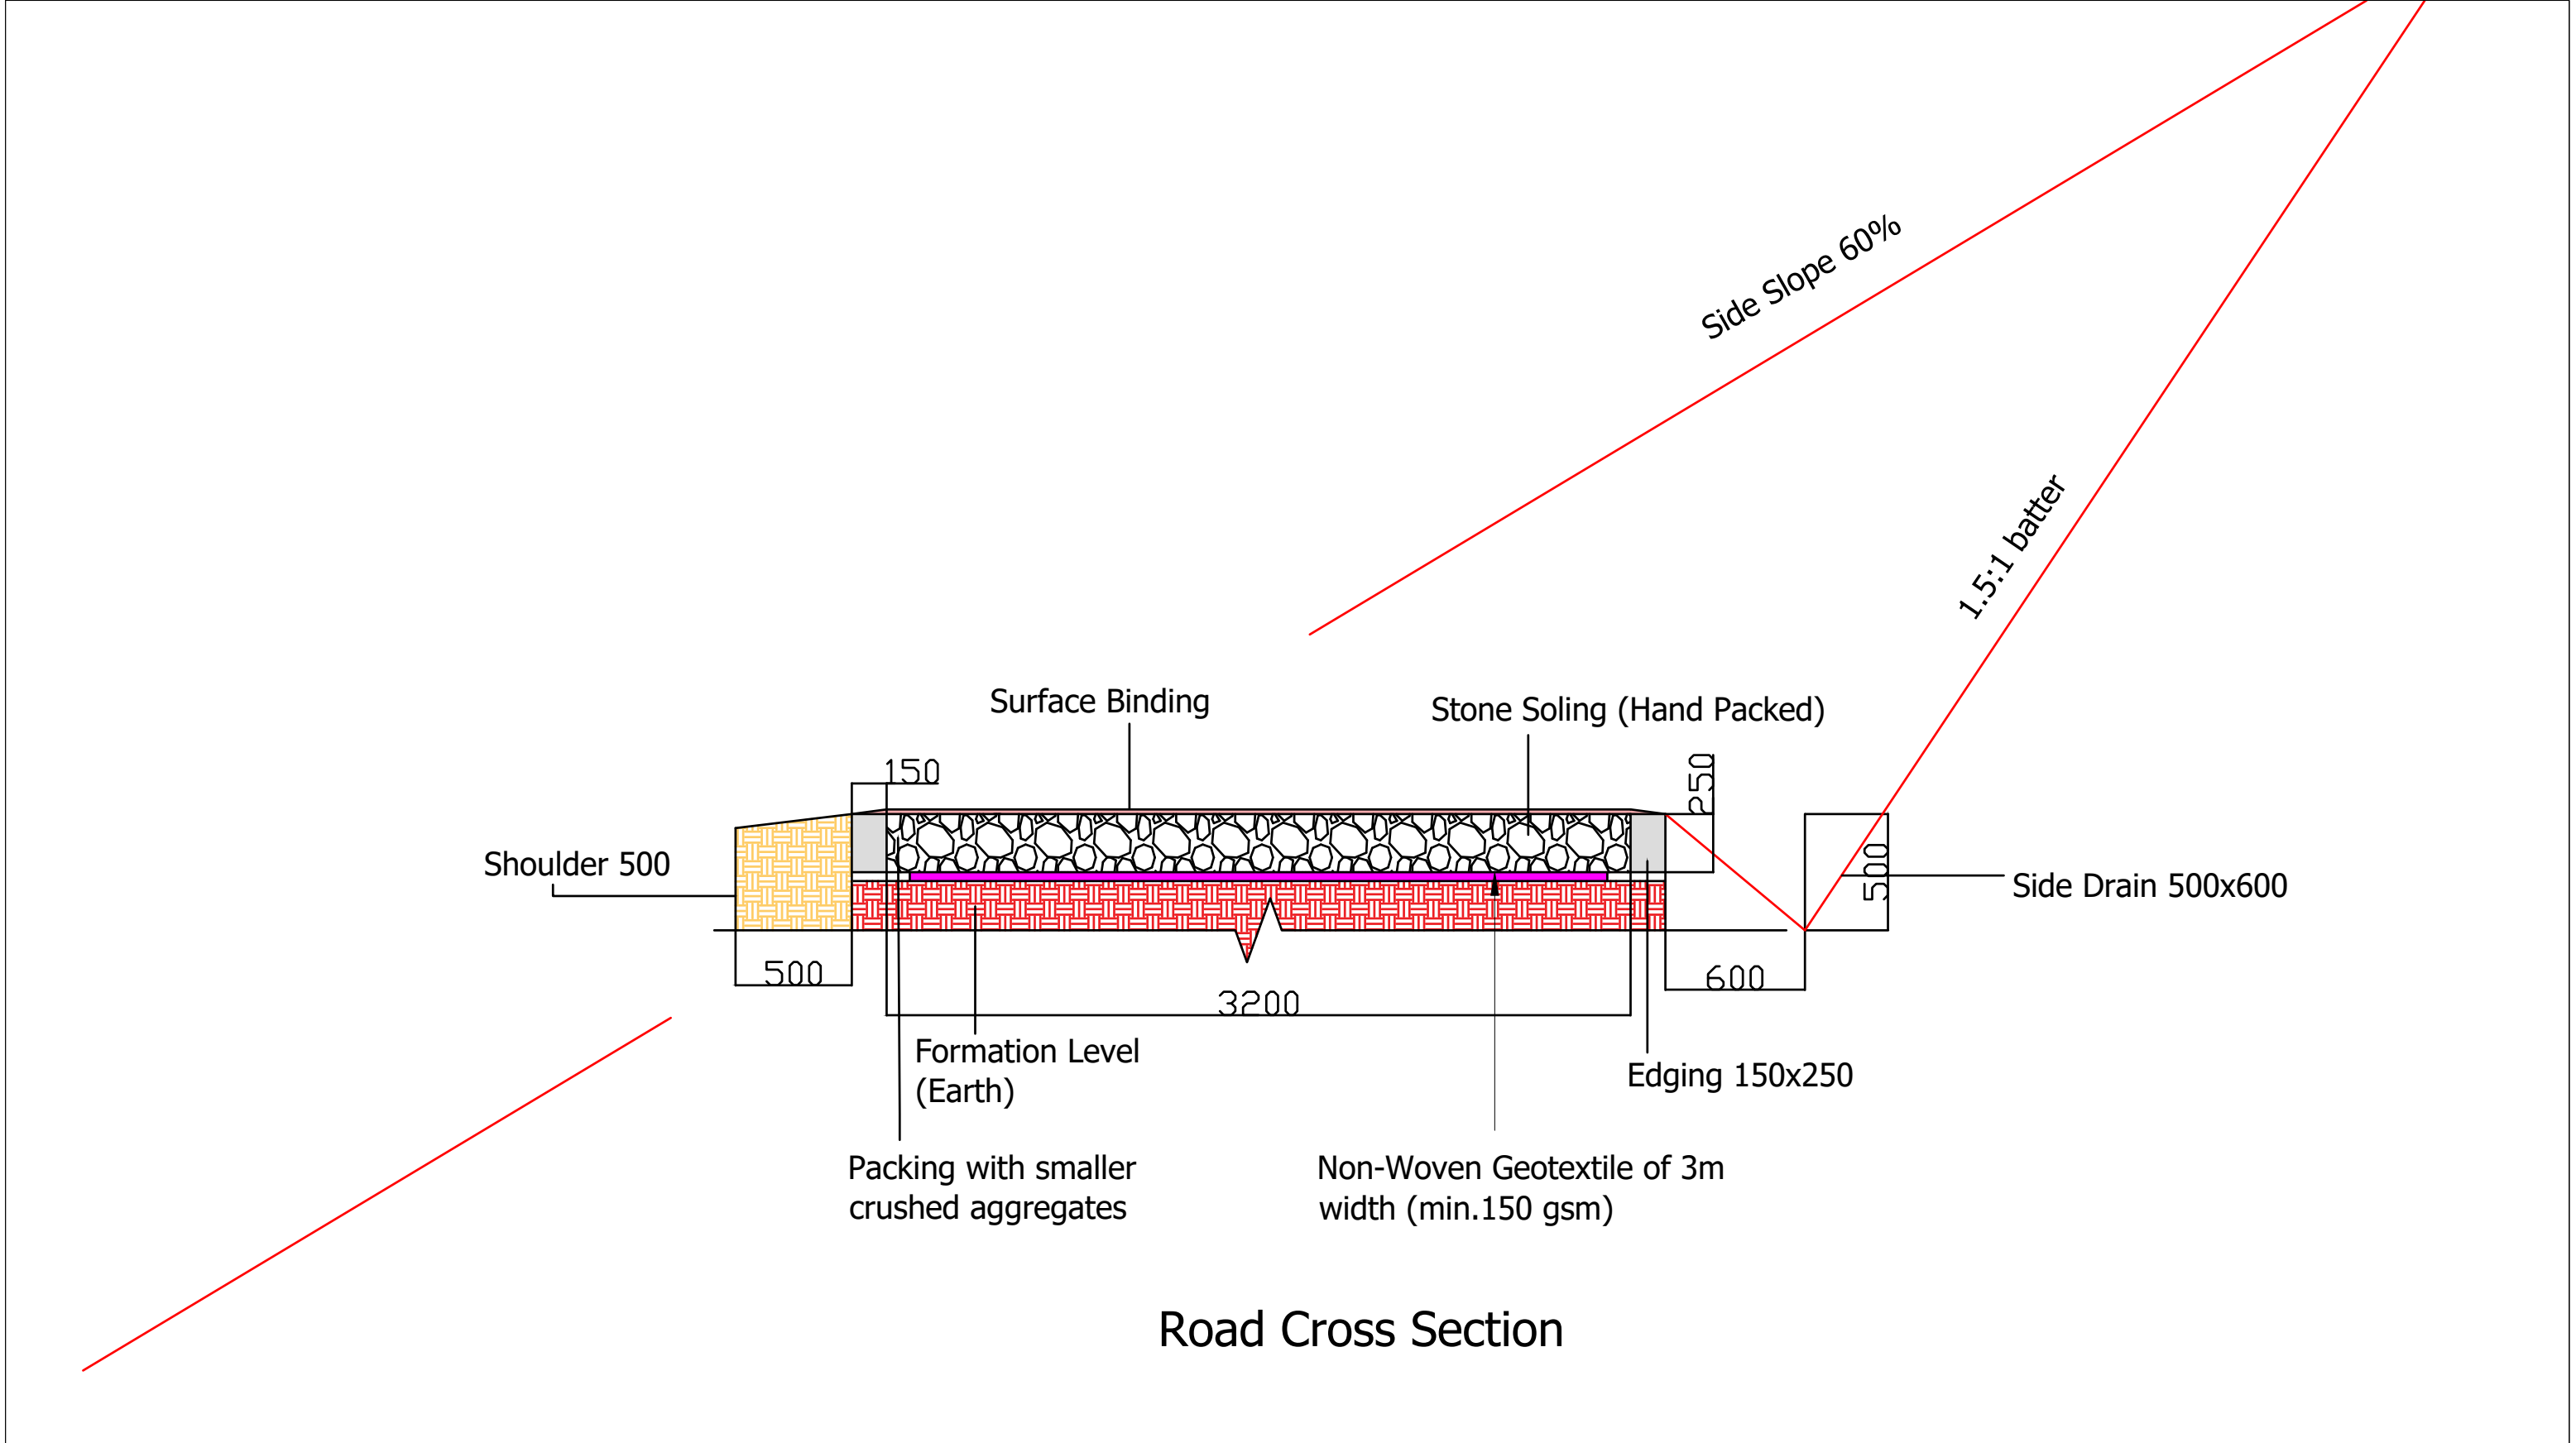

PROJECT	LOCATION		DRAWING			ENGINEEER
Construction of Forest Road	Same Throughout		Cross Section 2 of the Forest Road	CS-02		BISHAL SUBBA FRD, HO, NRDCL
	<div>Note:<ul style="list-style-type: none">• Drawings are to be read only and not to be measured.• All dimensions are in millimeters unless stated otherwise.</div>	When in doubt, please ask, do not assume.	Scale: NTS			