


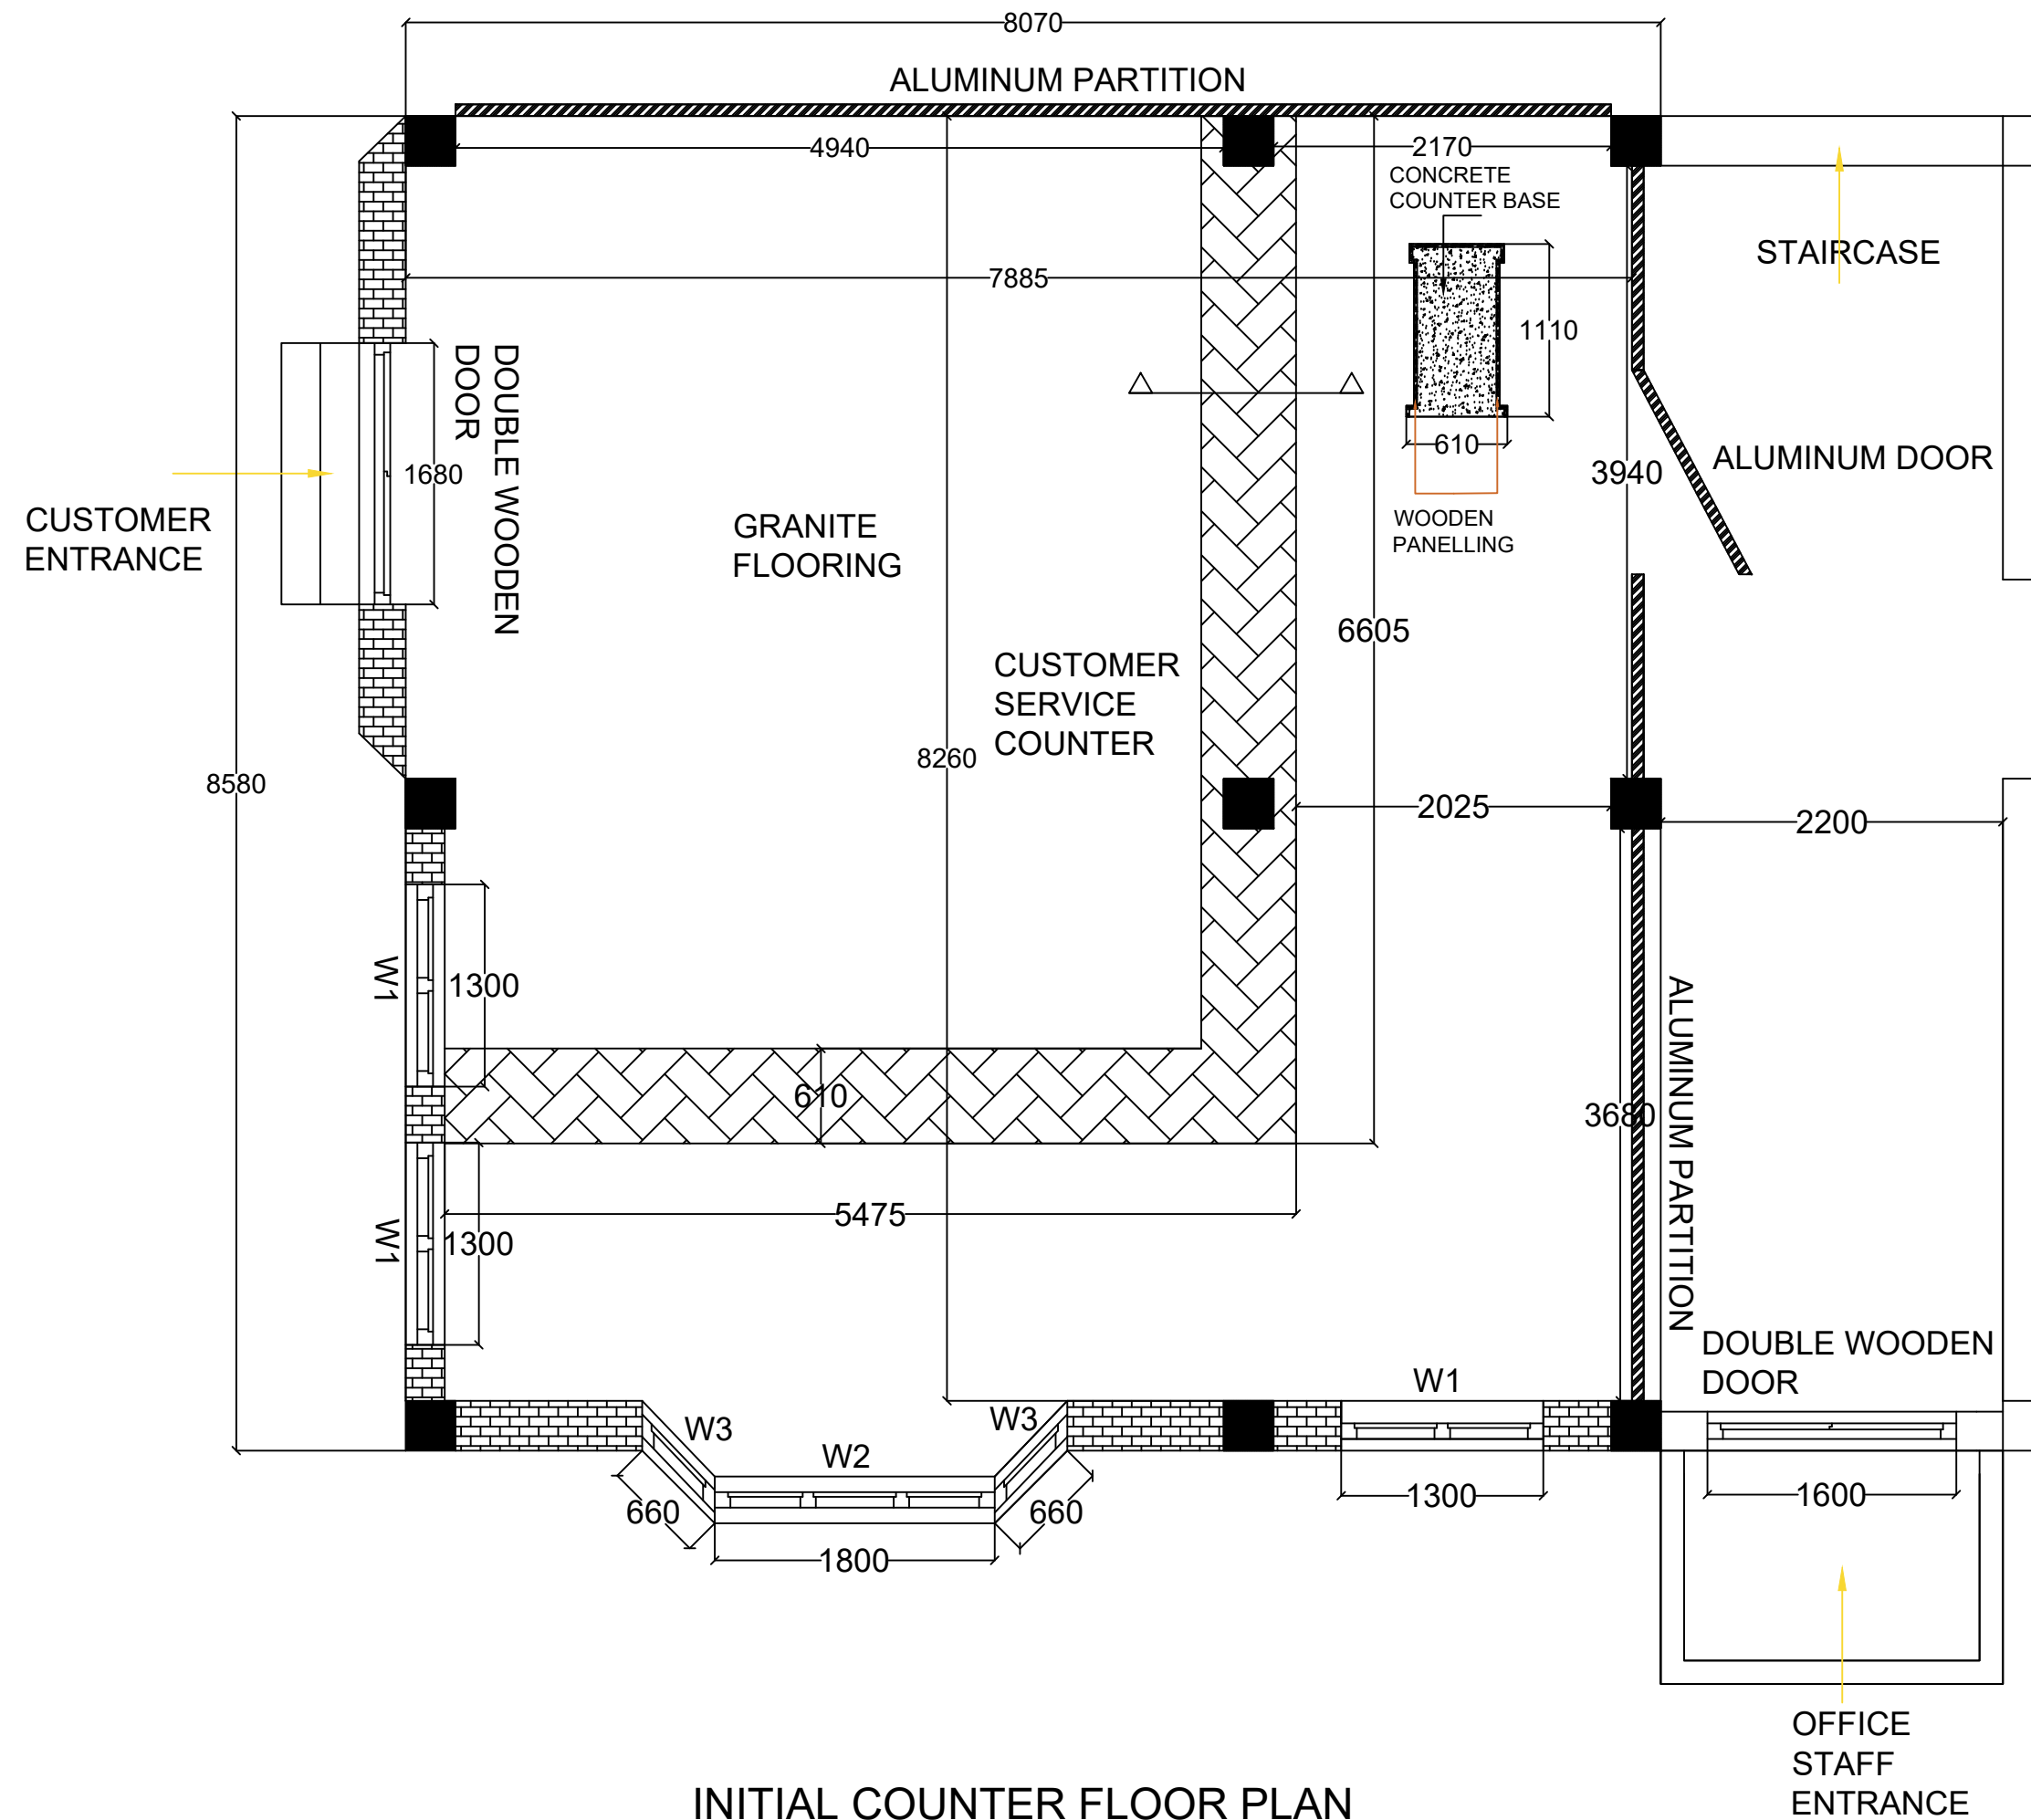


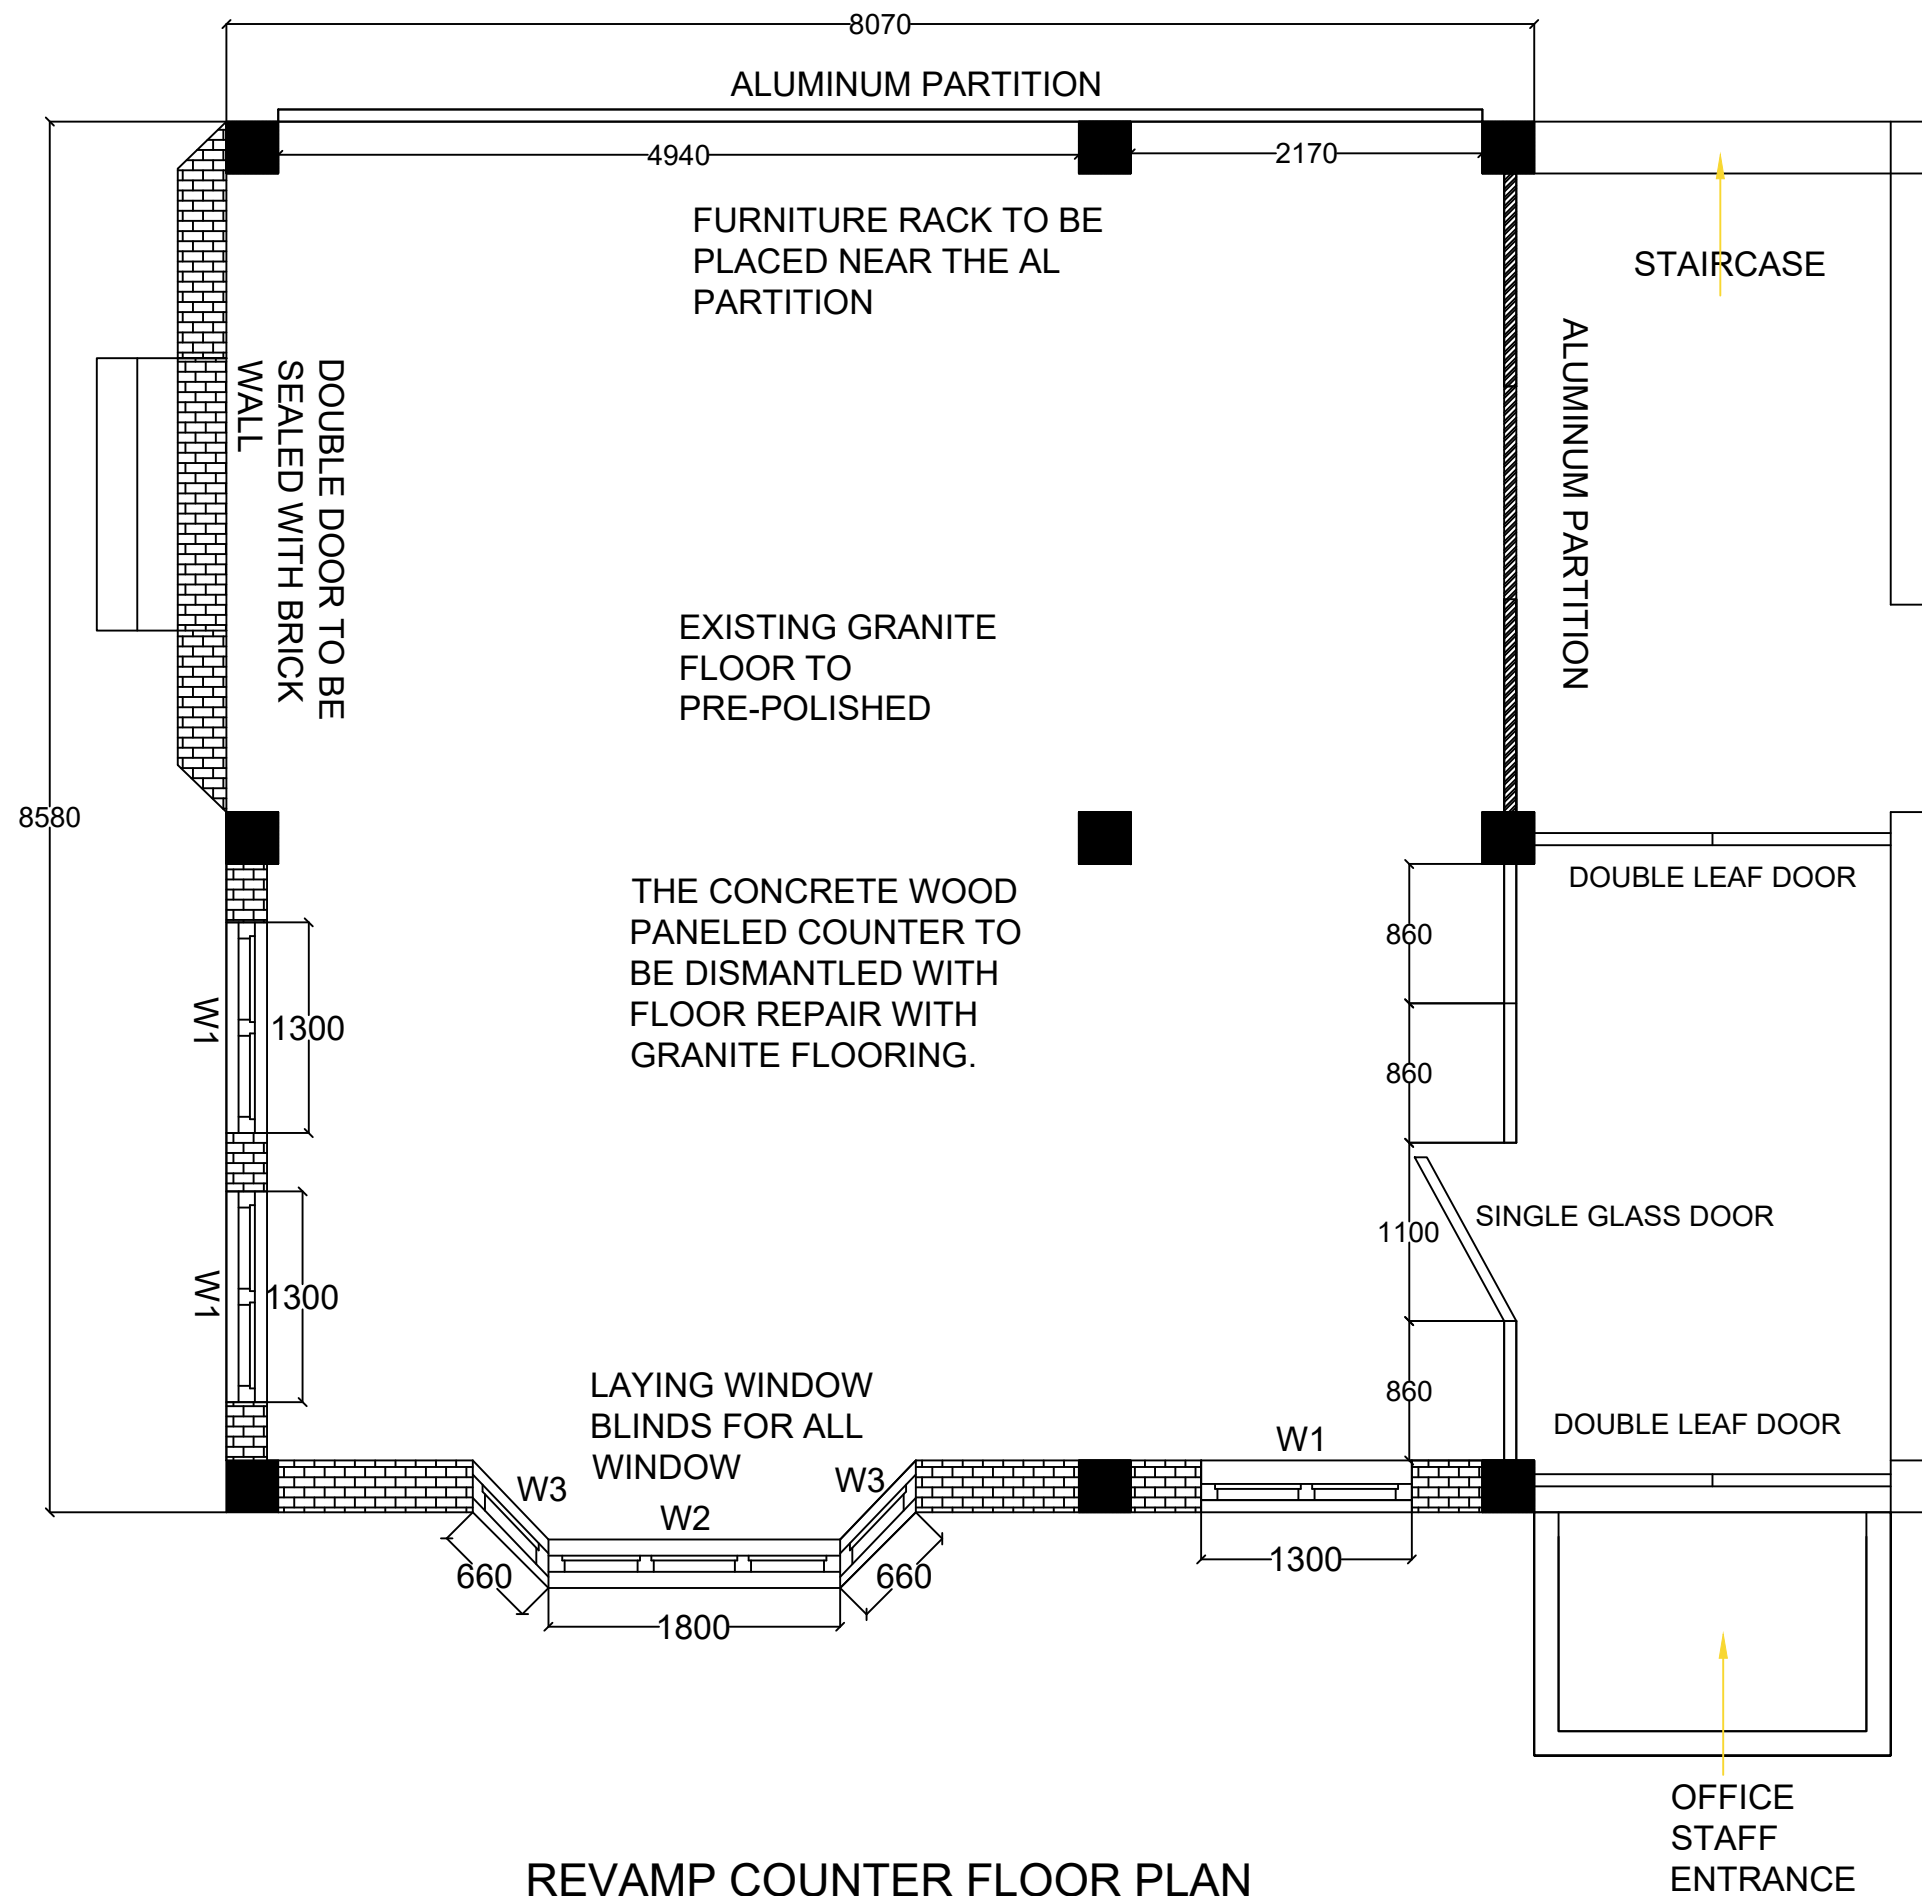


INITIAL COUNTER FLOOR PLAN

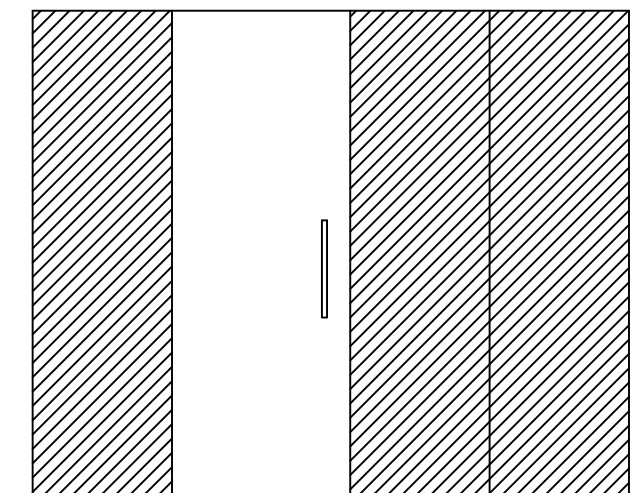

REVAMP COUNTER FLOOR PLAN

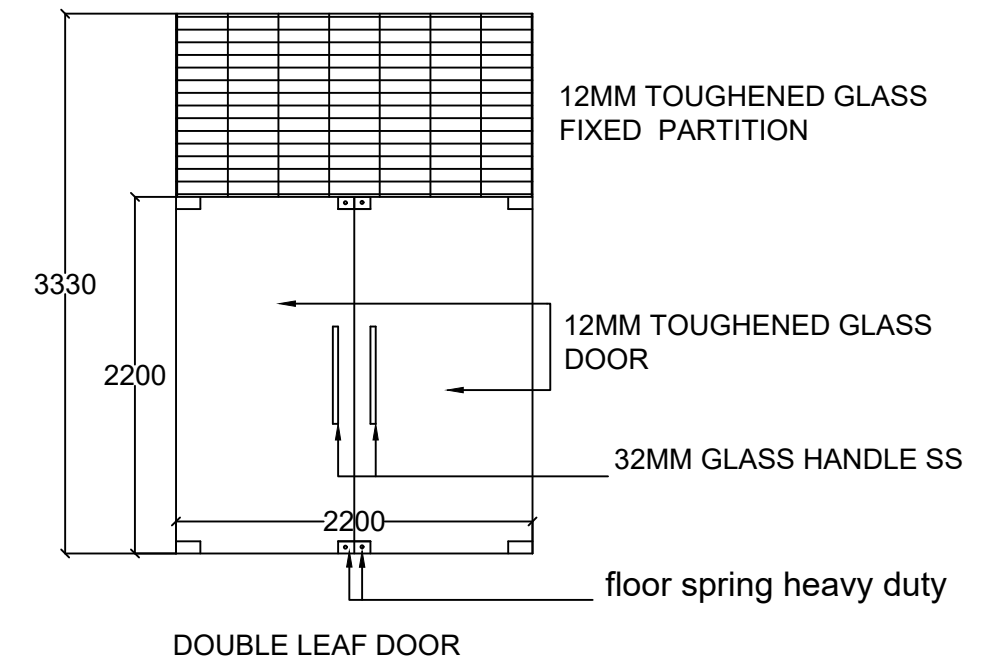

ms square 60*60*5mm hand rail
rafter

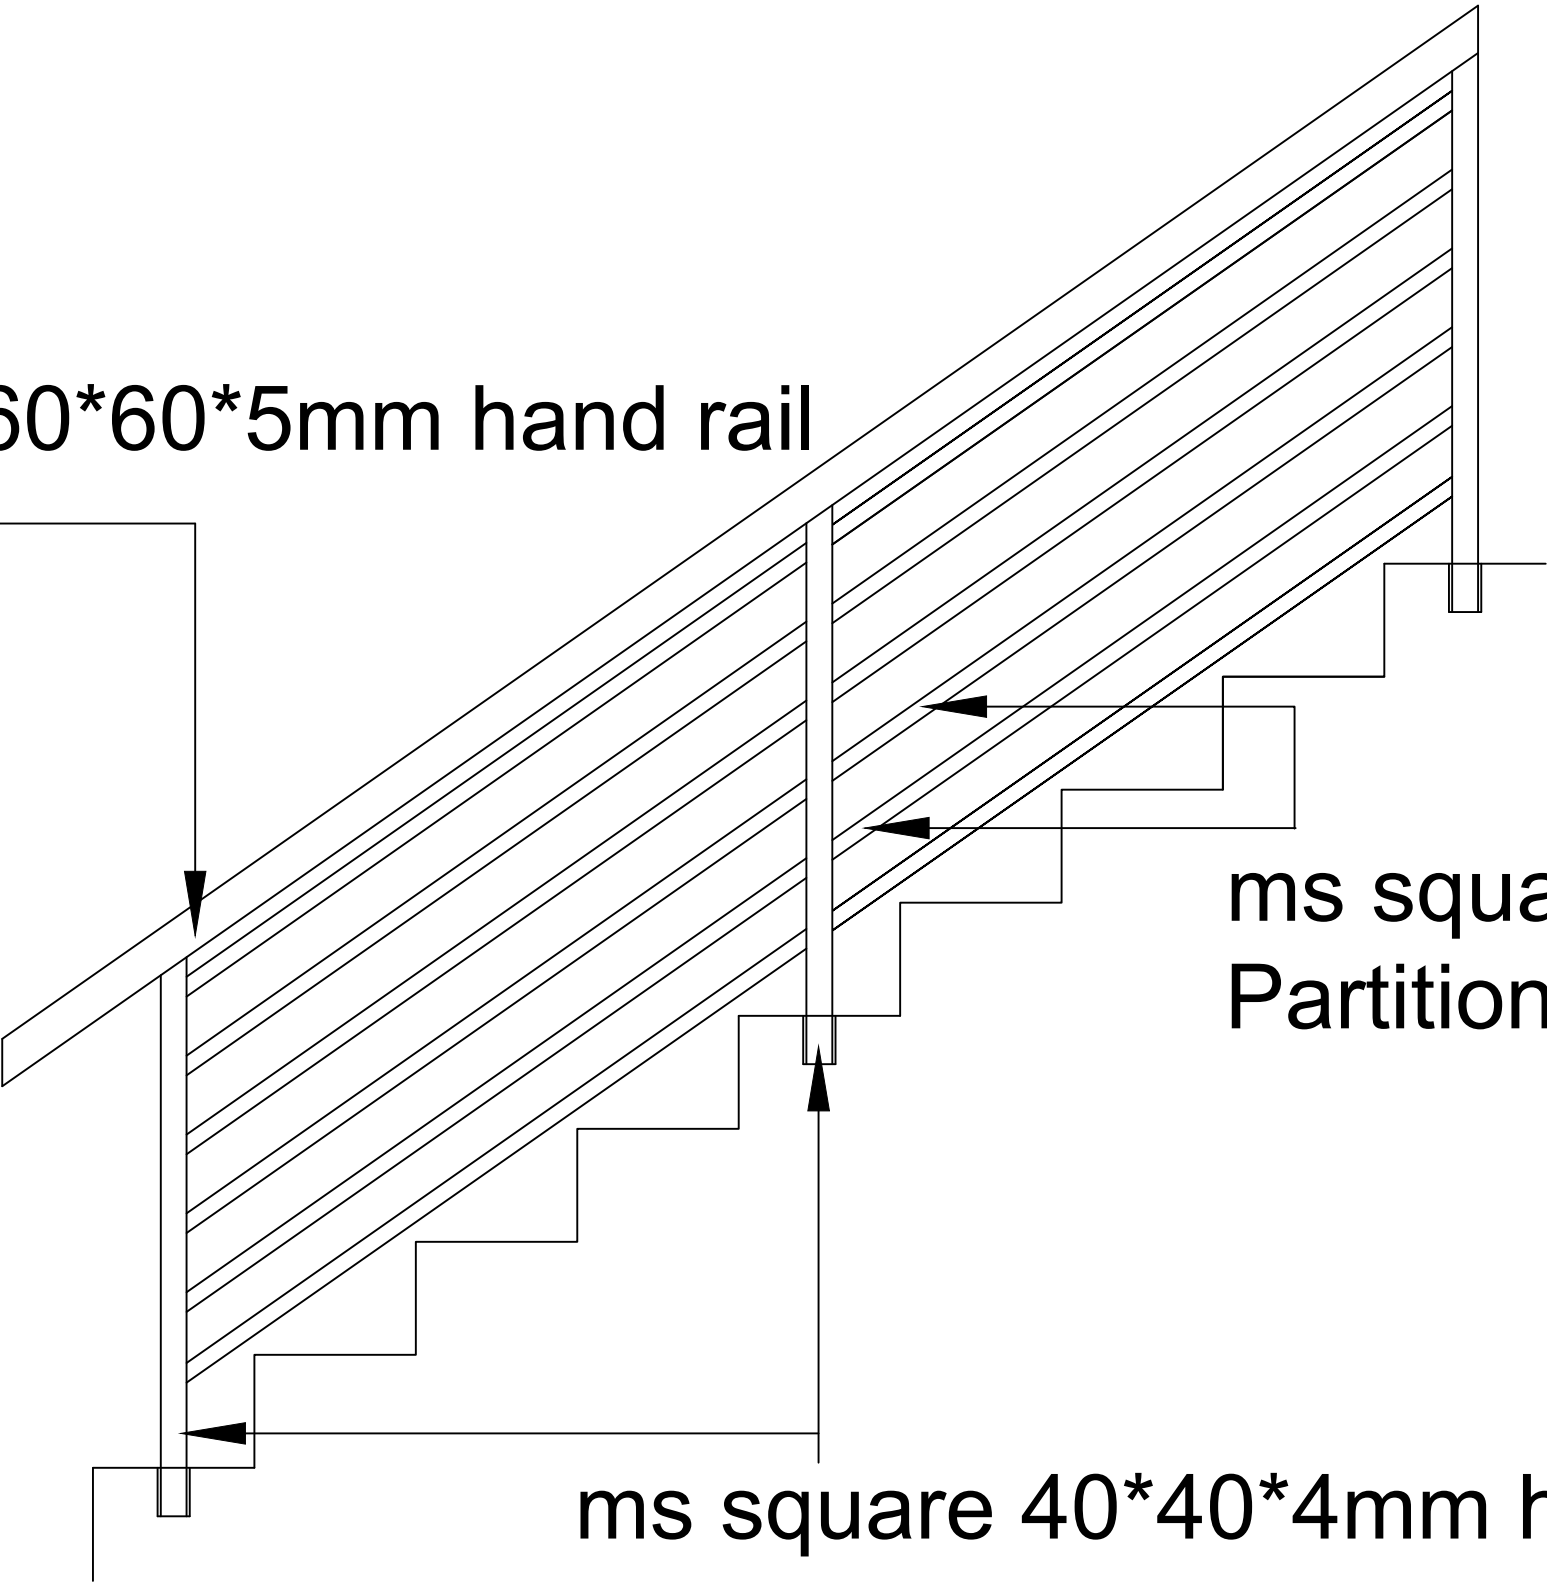

ms square 25*25*3mm Diagonal
Partition

ms square 40*40*4mm hand rail strut

ms square hand rail detail