



PLAN

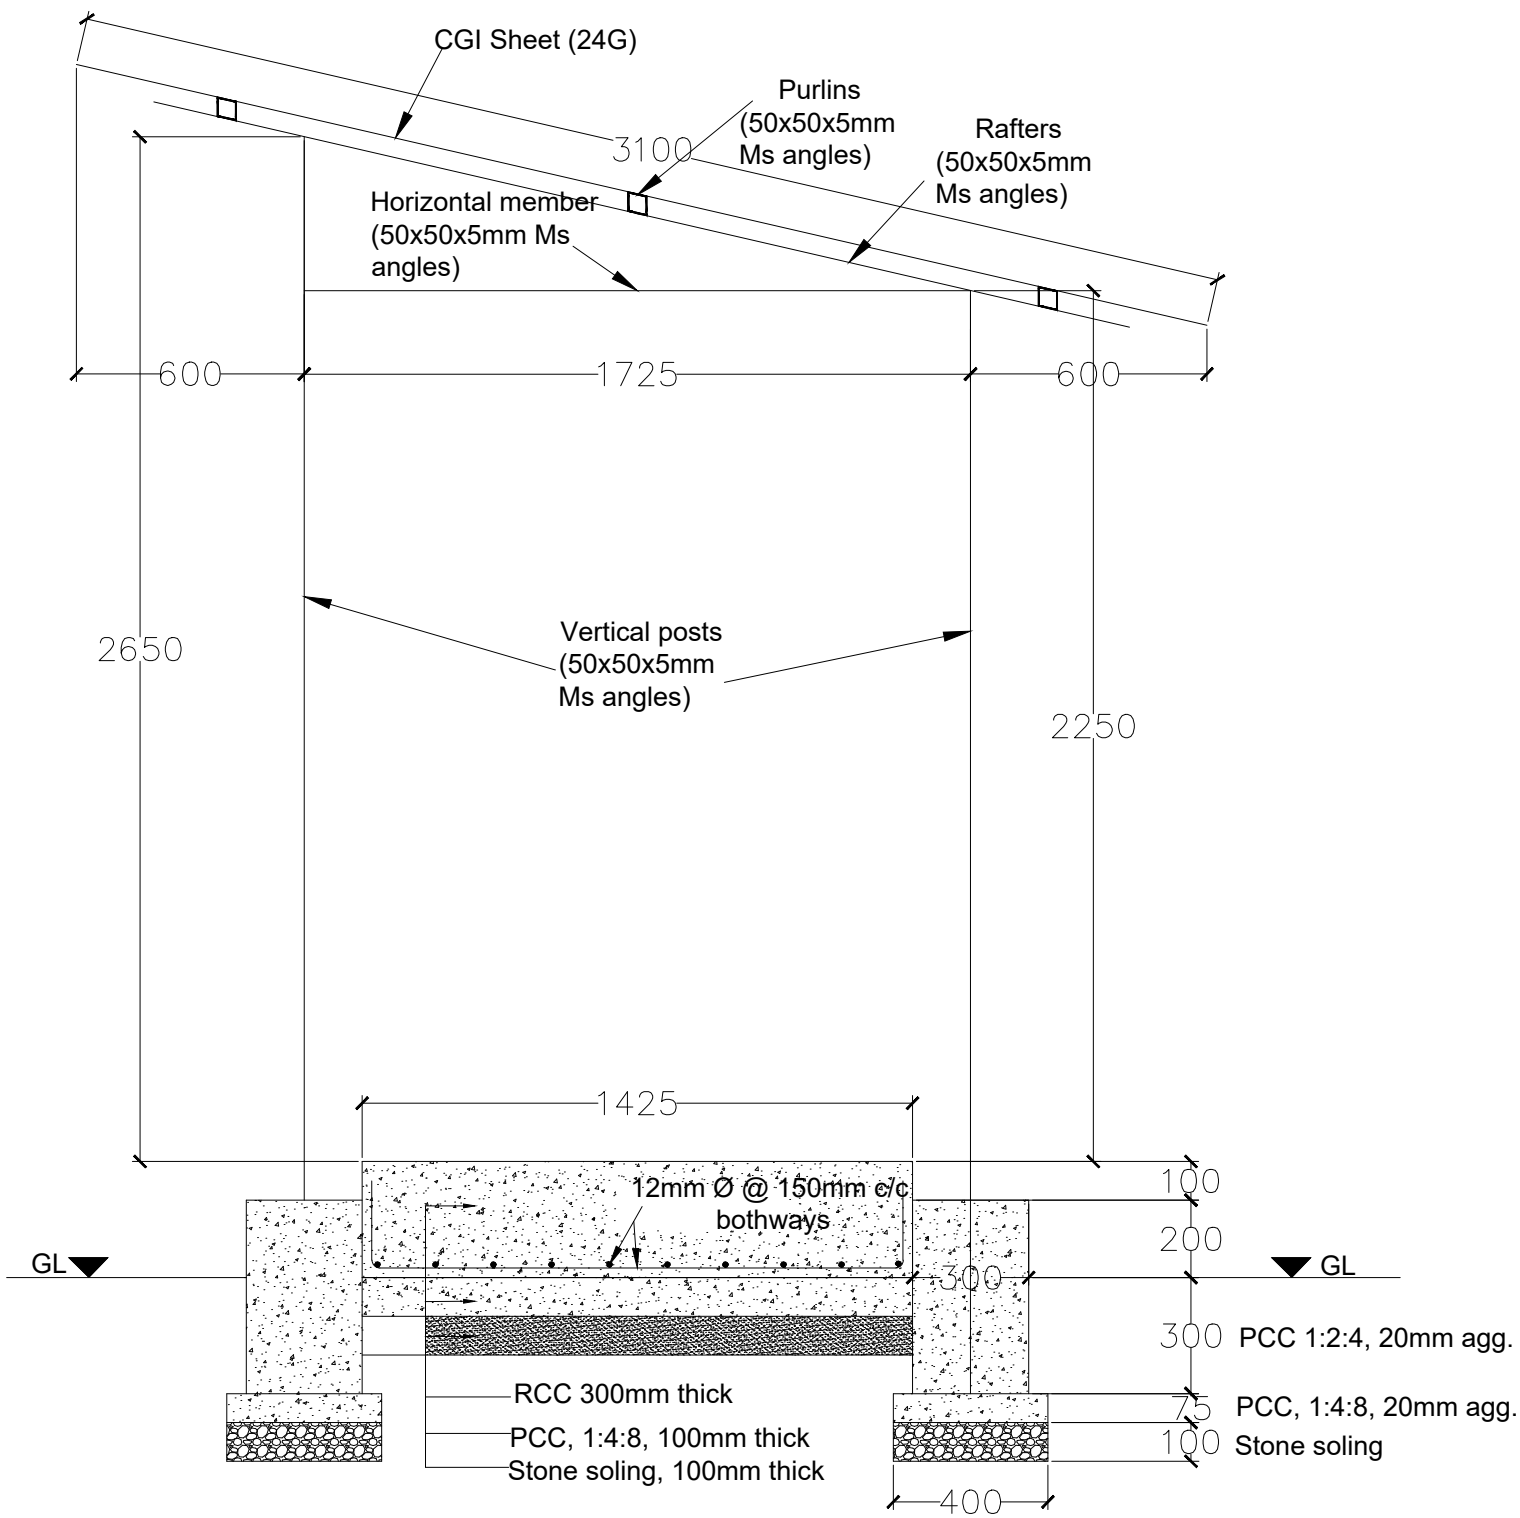

SECTION

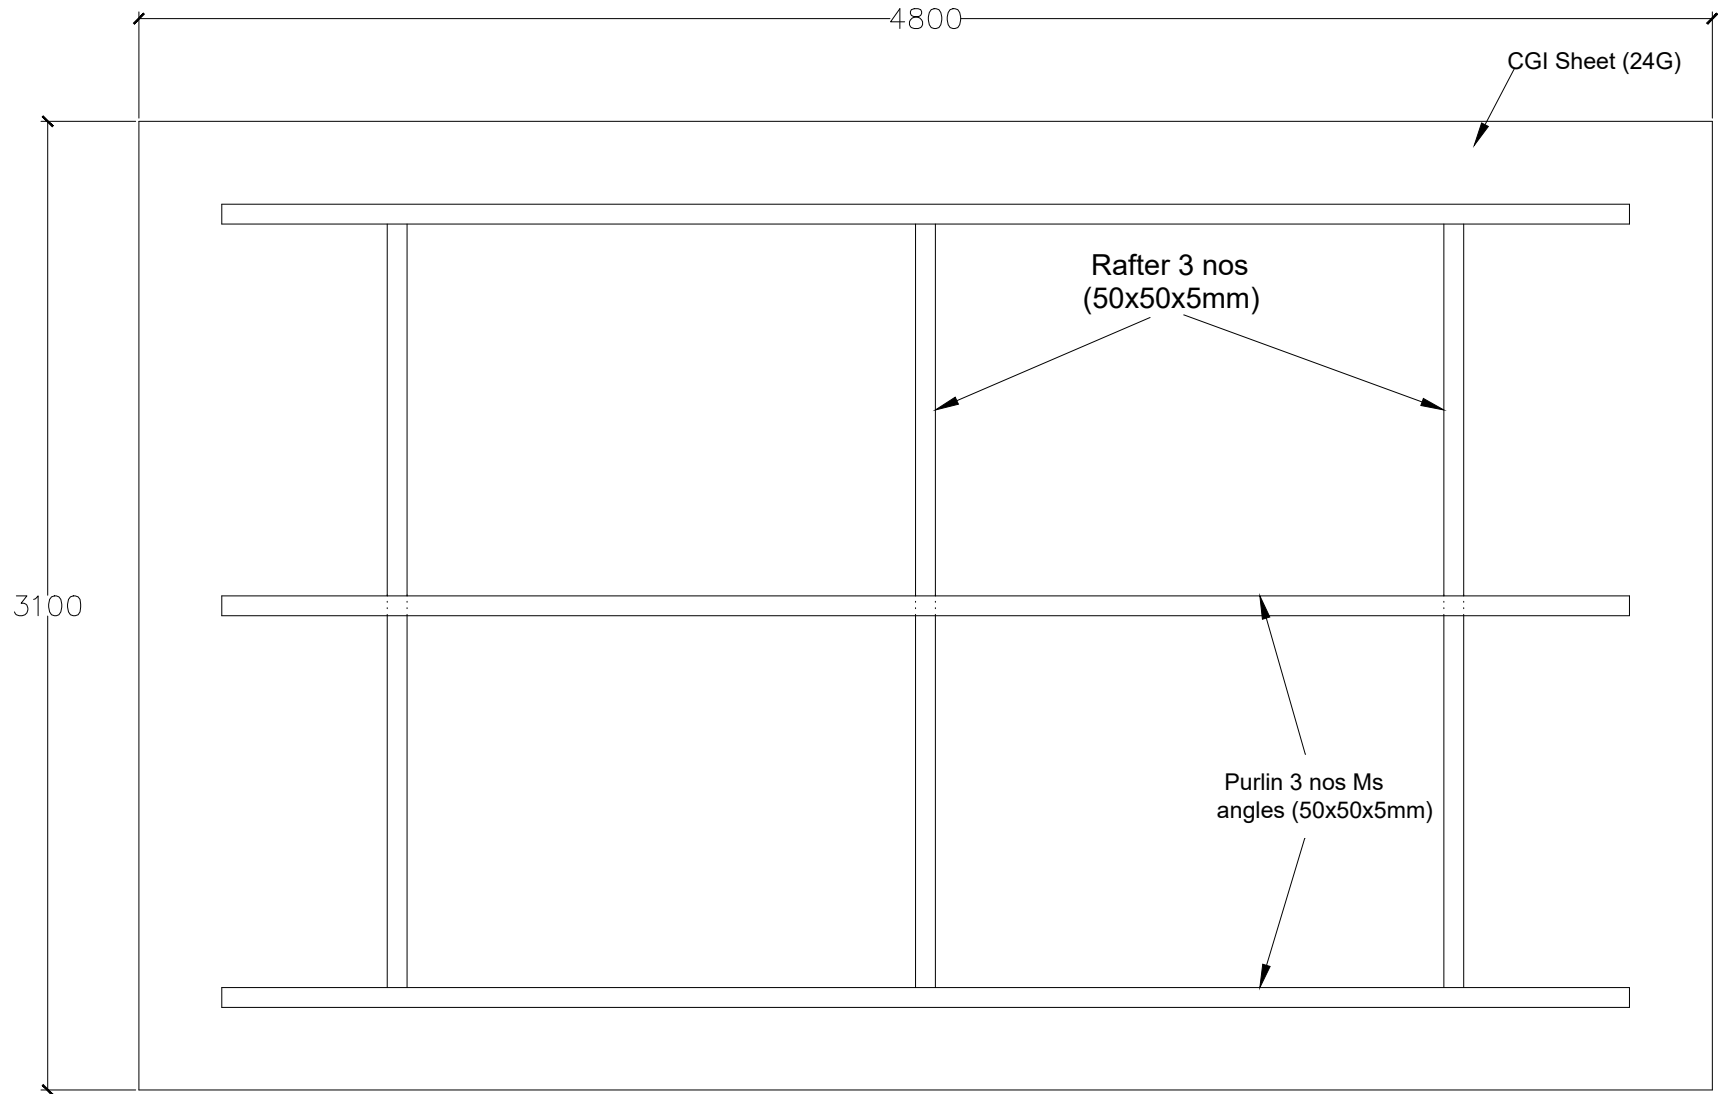

TRUSS LAYOUT