

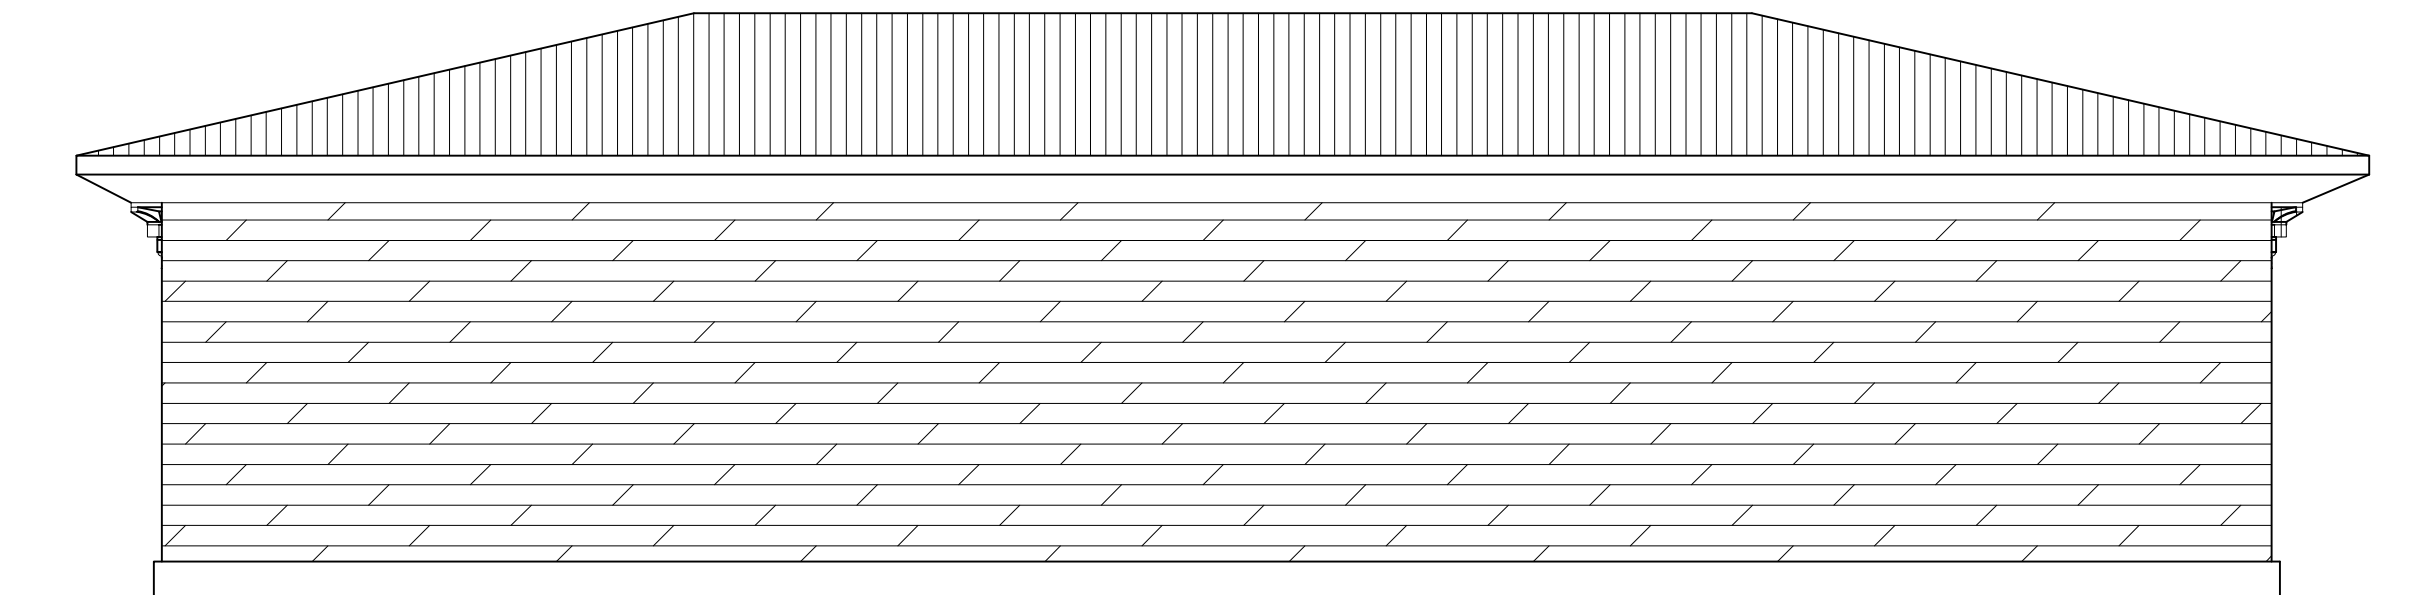



ELEVATION E1

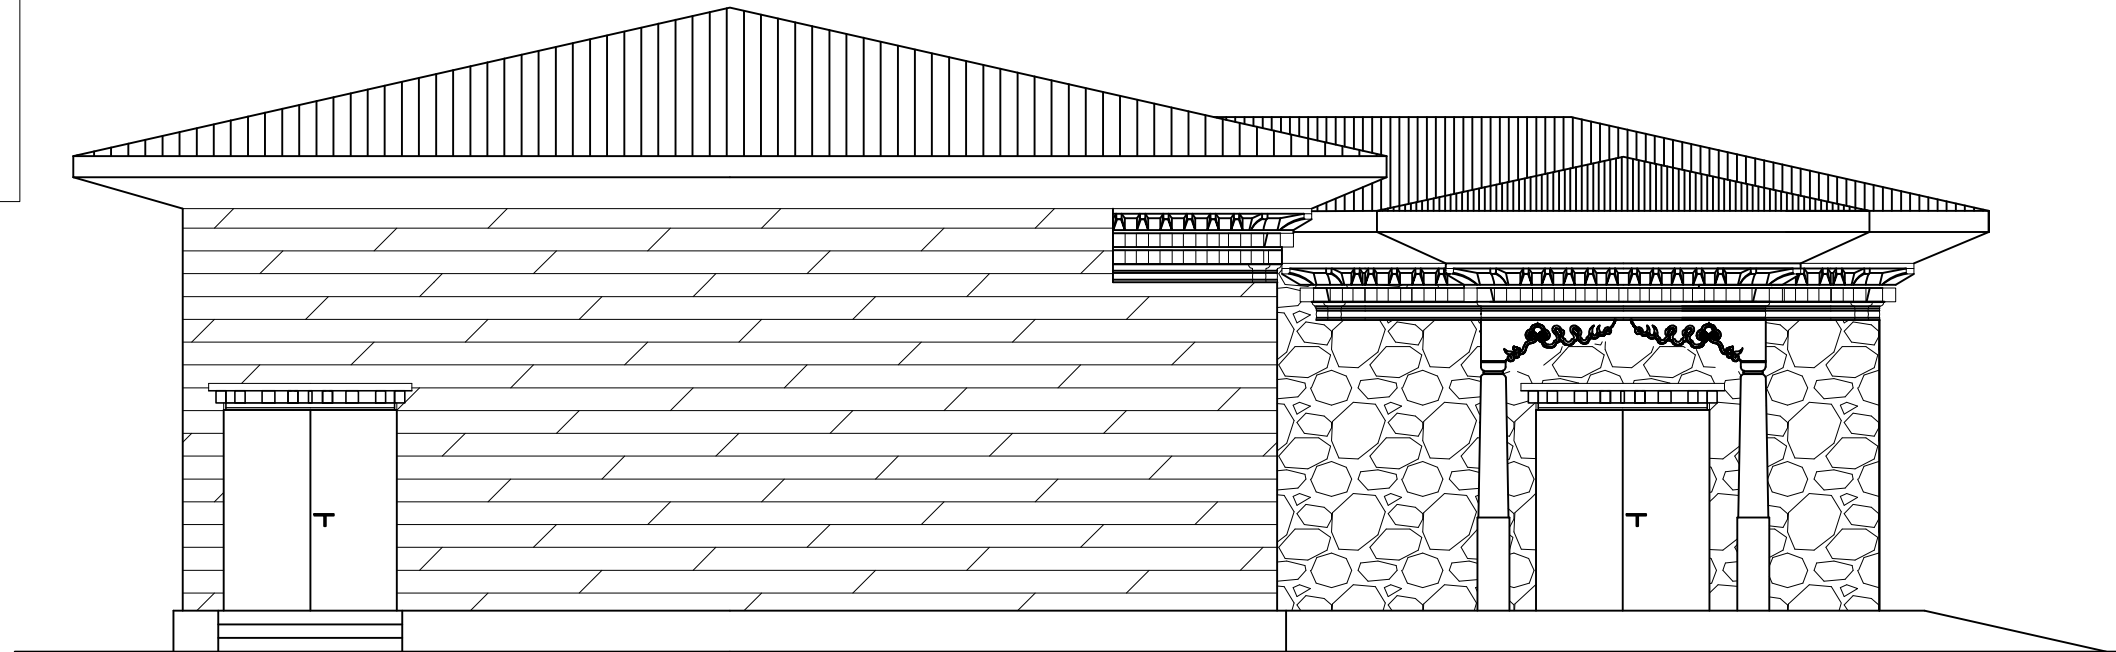


ELEVATION E3

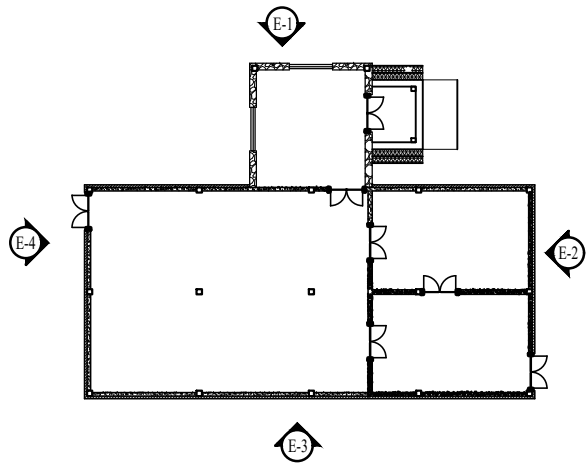

ELEVATION E2

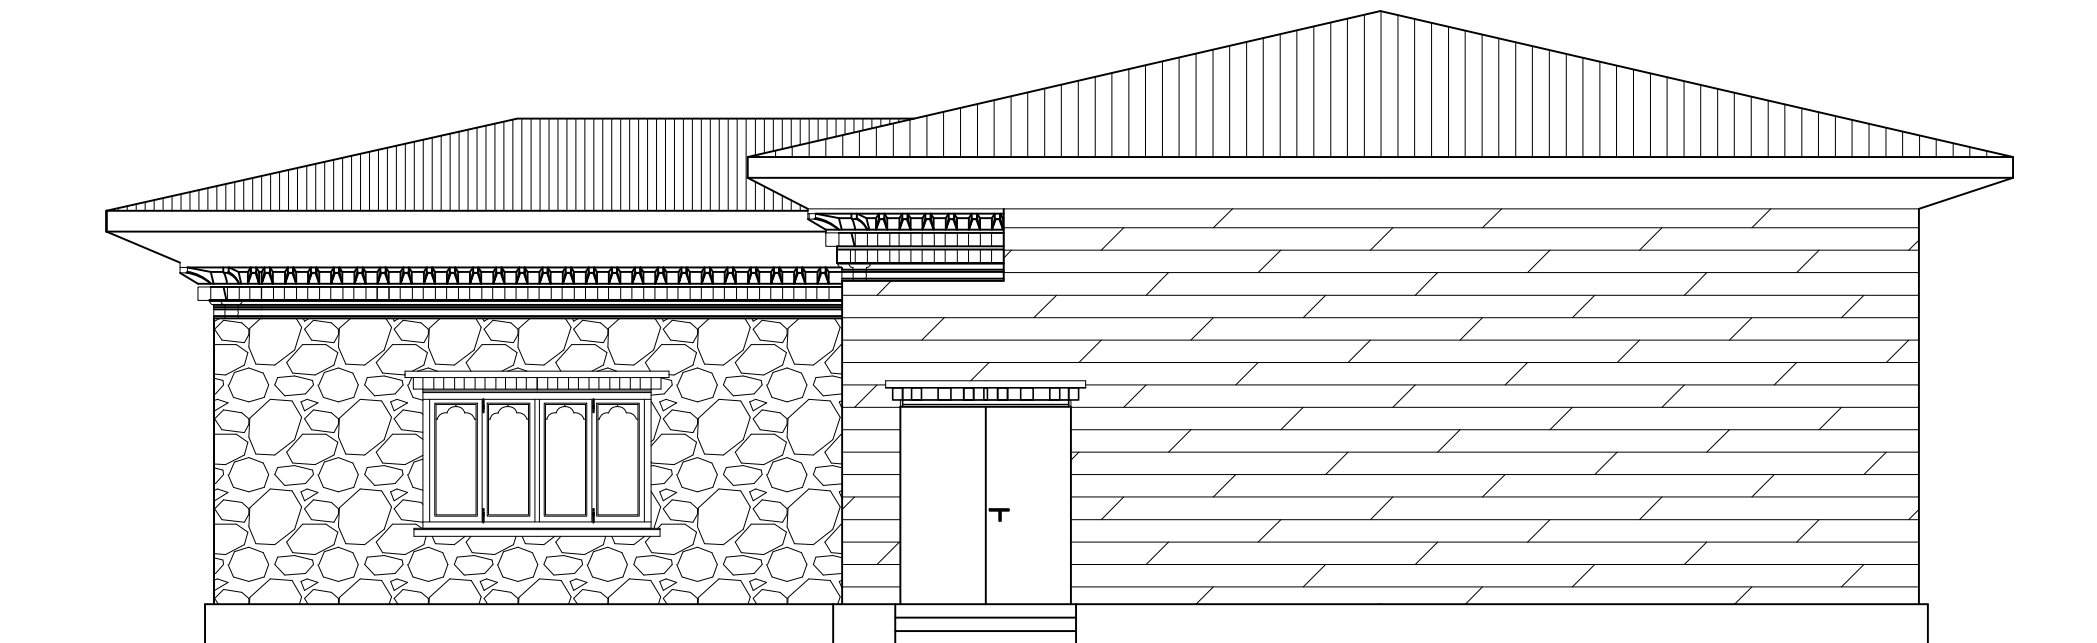

ELEVATION E4

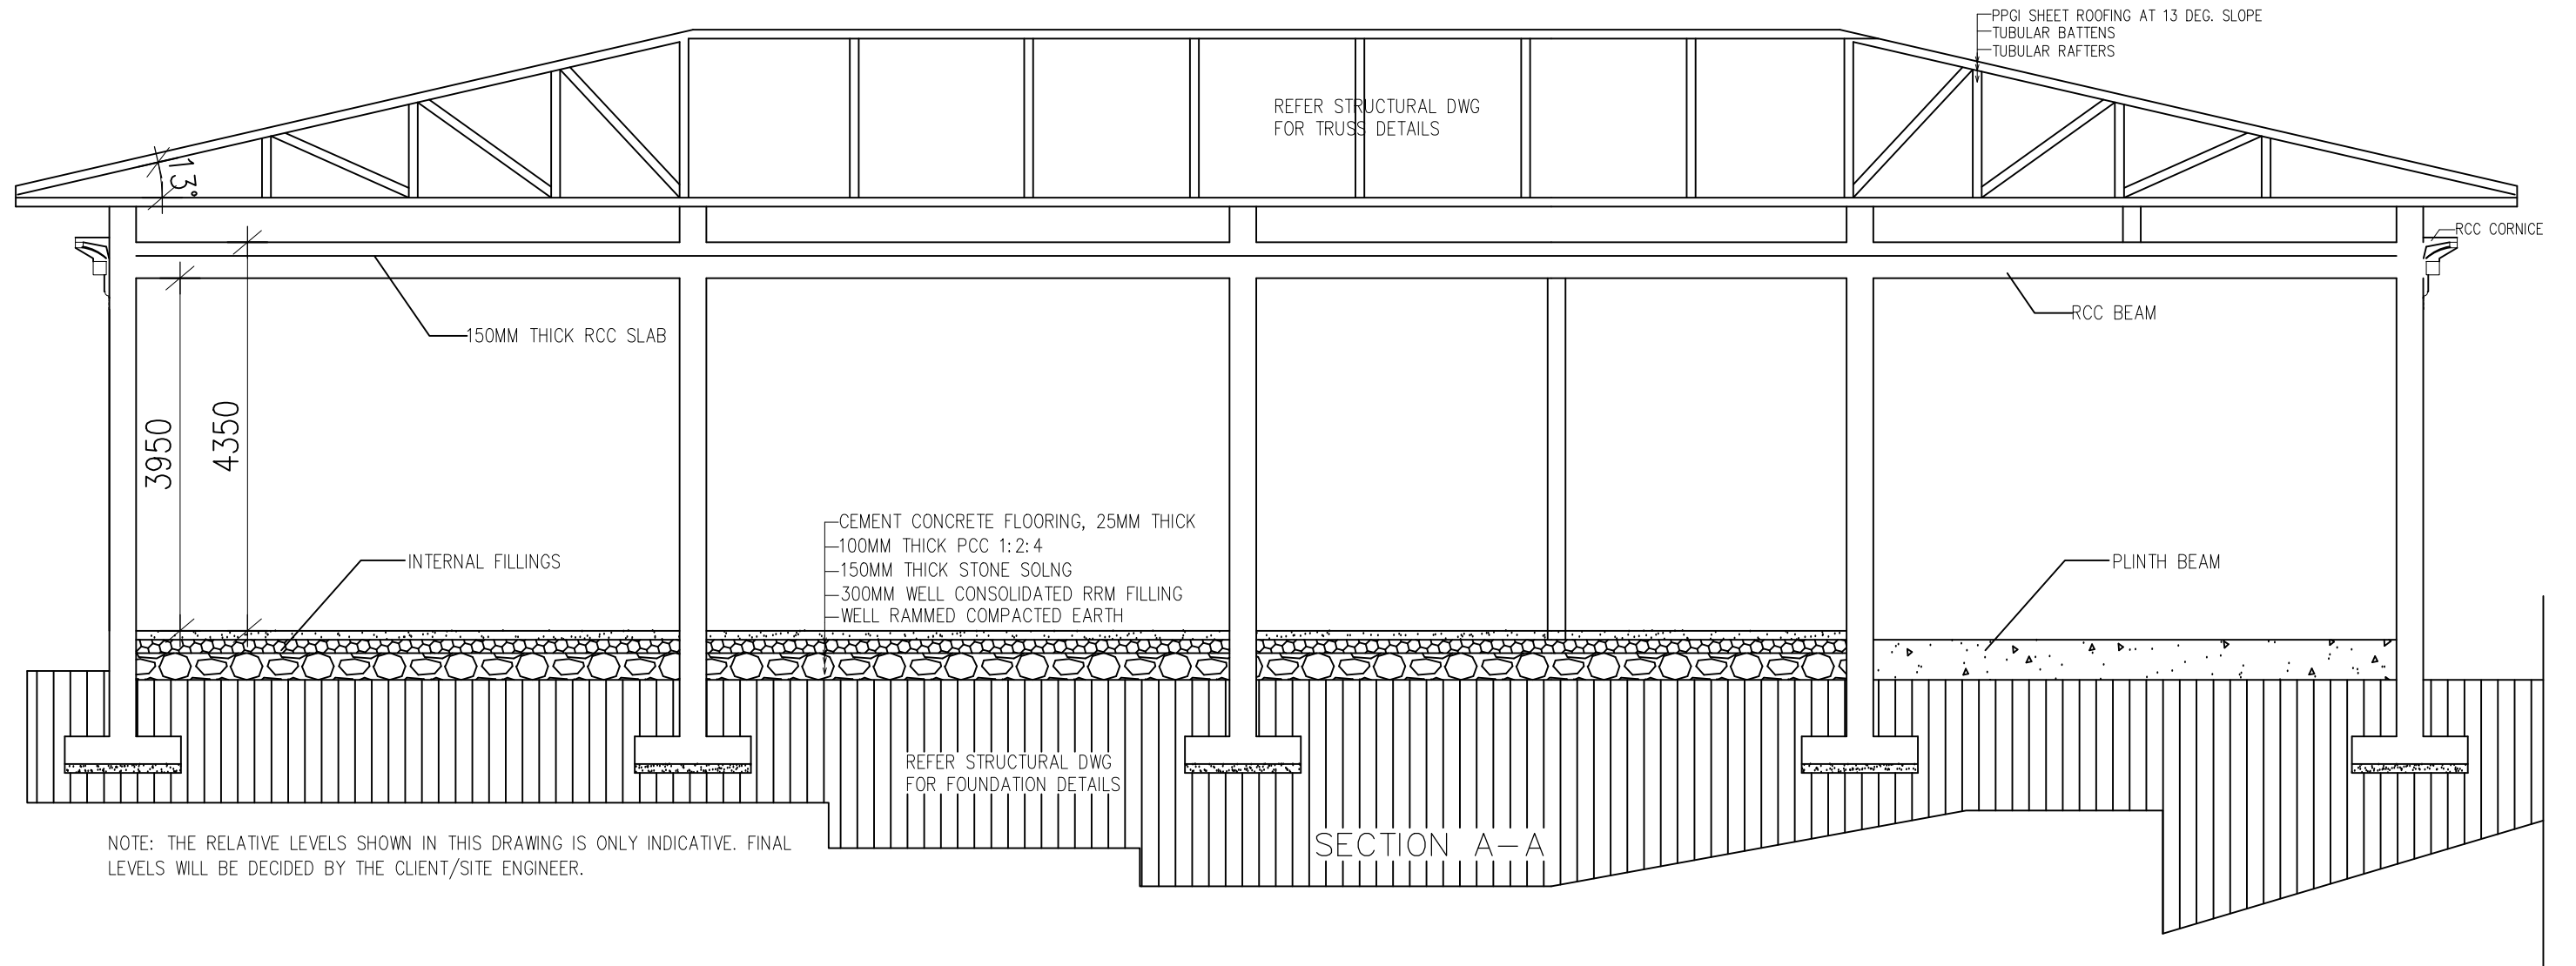

NOTE: THE RELATIVE LEVELS SHOWN IN THIS DRAWING IS ONLY INDICATIVE. FINAL LEVELS WILL BE DECIDED BY THE CLIENT/SITE ENGINEER.

