


SITE: TTPL, WANGCHUTABA	DWG NO:	DATE: 12.05.2021	 Thimphu TechPark dhi Company BHUTAN'S FIRST IT PARK
TITLE: INDOOR CCTV CAMERA LOCATION FOR FIRST FLOOR BLOCK-2.	DRAWN: Kezang Dorji.	REVISION: 00	

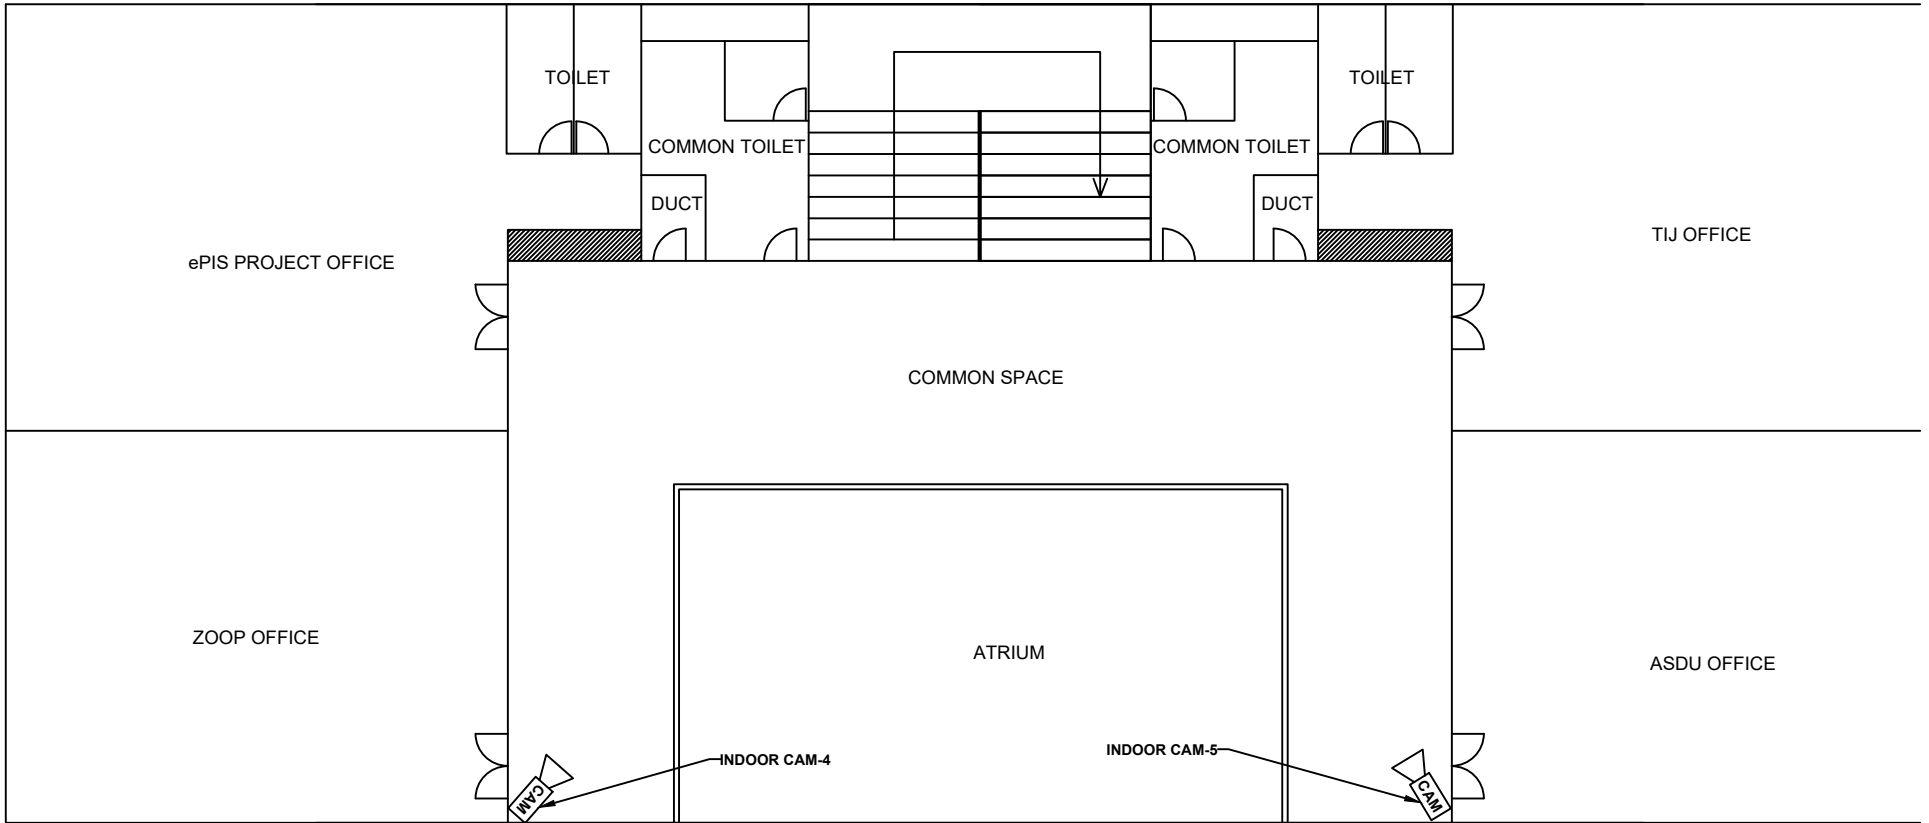

SITE: TTPL, WANGCHUTABA

DWG NO:


DATE: 12.05.2021


TITLE: INDOOR CCTV CAMERA LOCATION FOR SECOND FLOOR BLOCK-2.


DRAWN: Kezang Dorji.


REVISION: 00



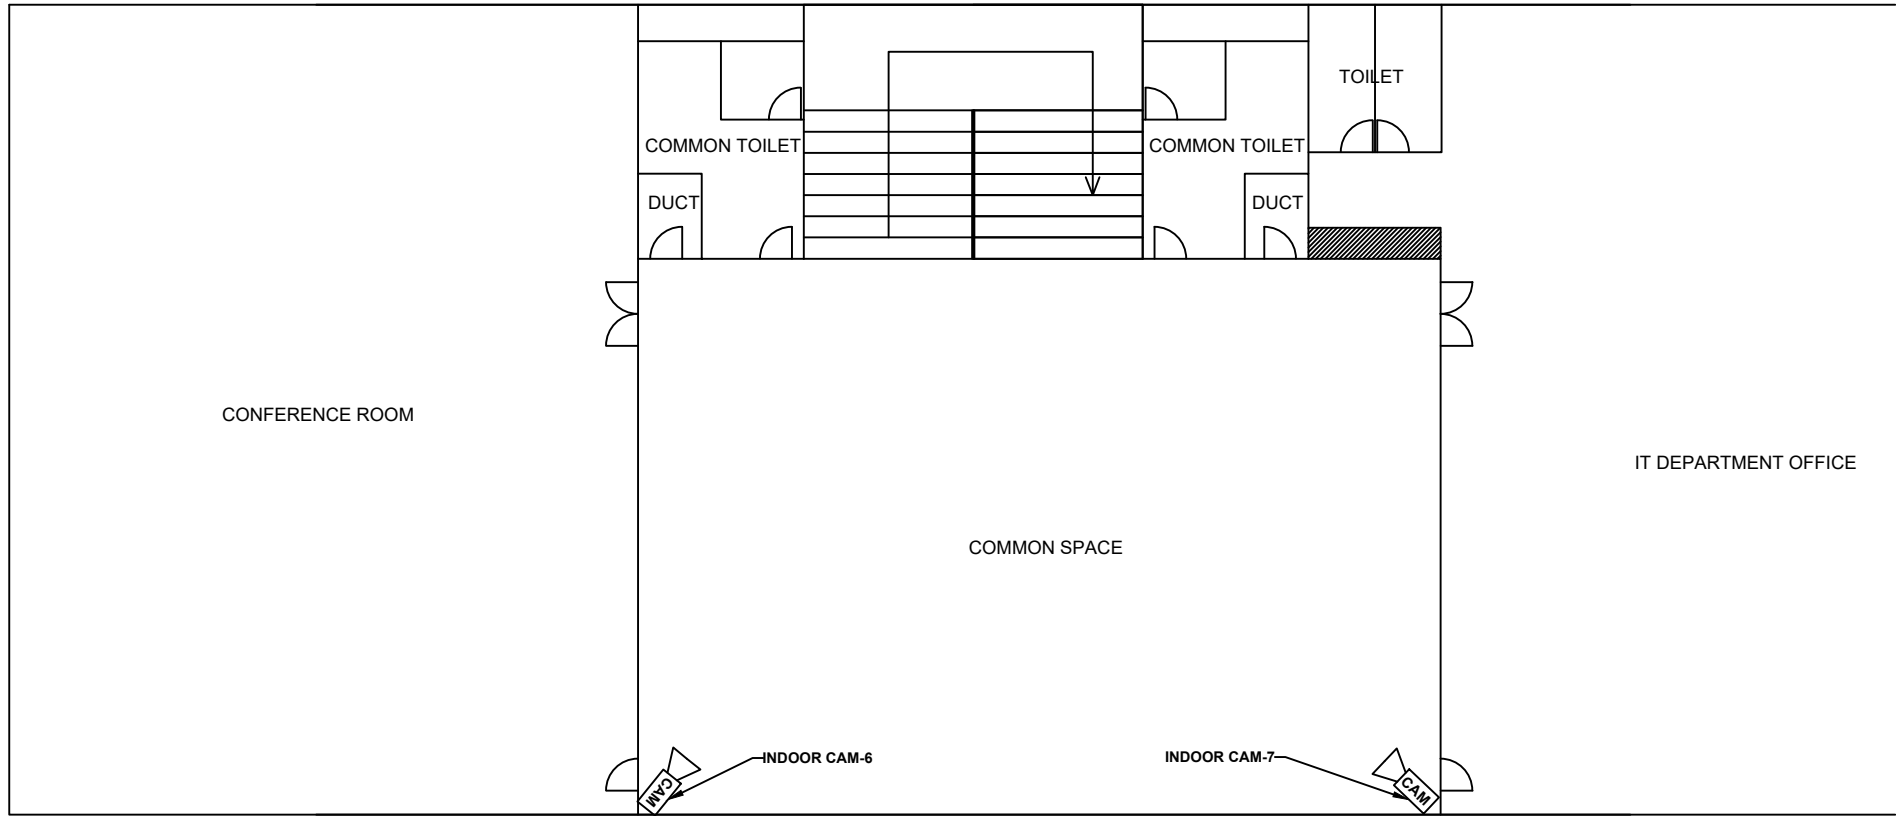


SITE: TTPL, WANGCHUTABA	DWG NO:	DATE: 12.05.2021	 Thimphu TechPark dhi Company BHUTAN'S FIRST IT PARK
TITLE: INDOOR CCTV CAMERA LOCATION FOR THIRD FLOOR BLOCK-2.	DRAWN: Kezang Dorji.	REVISION: 00	

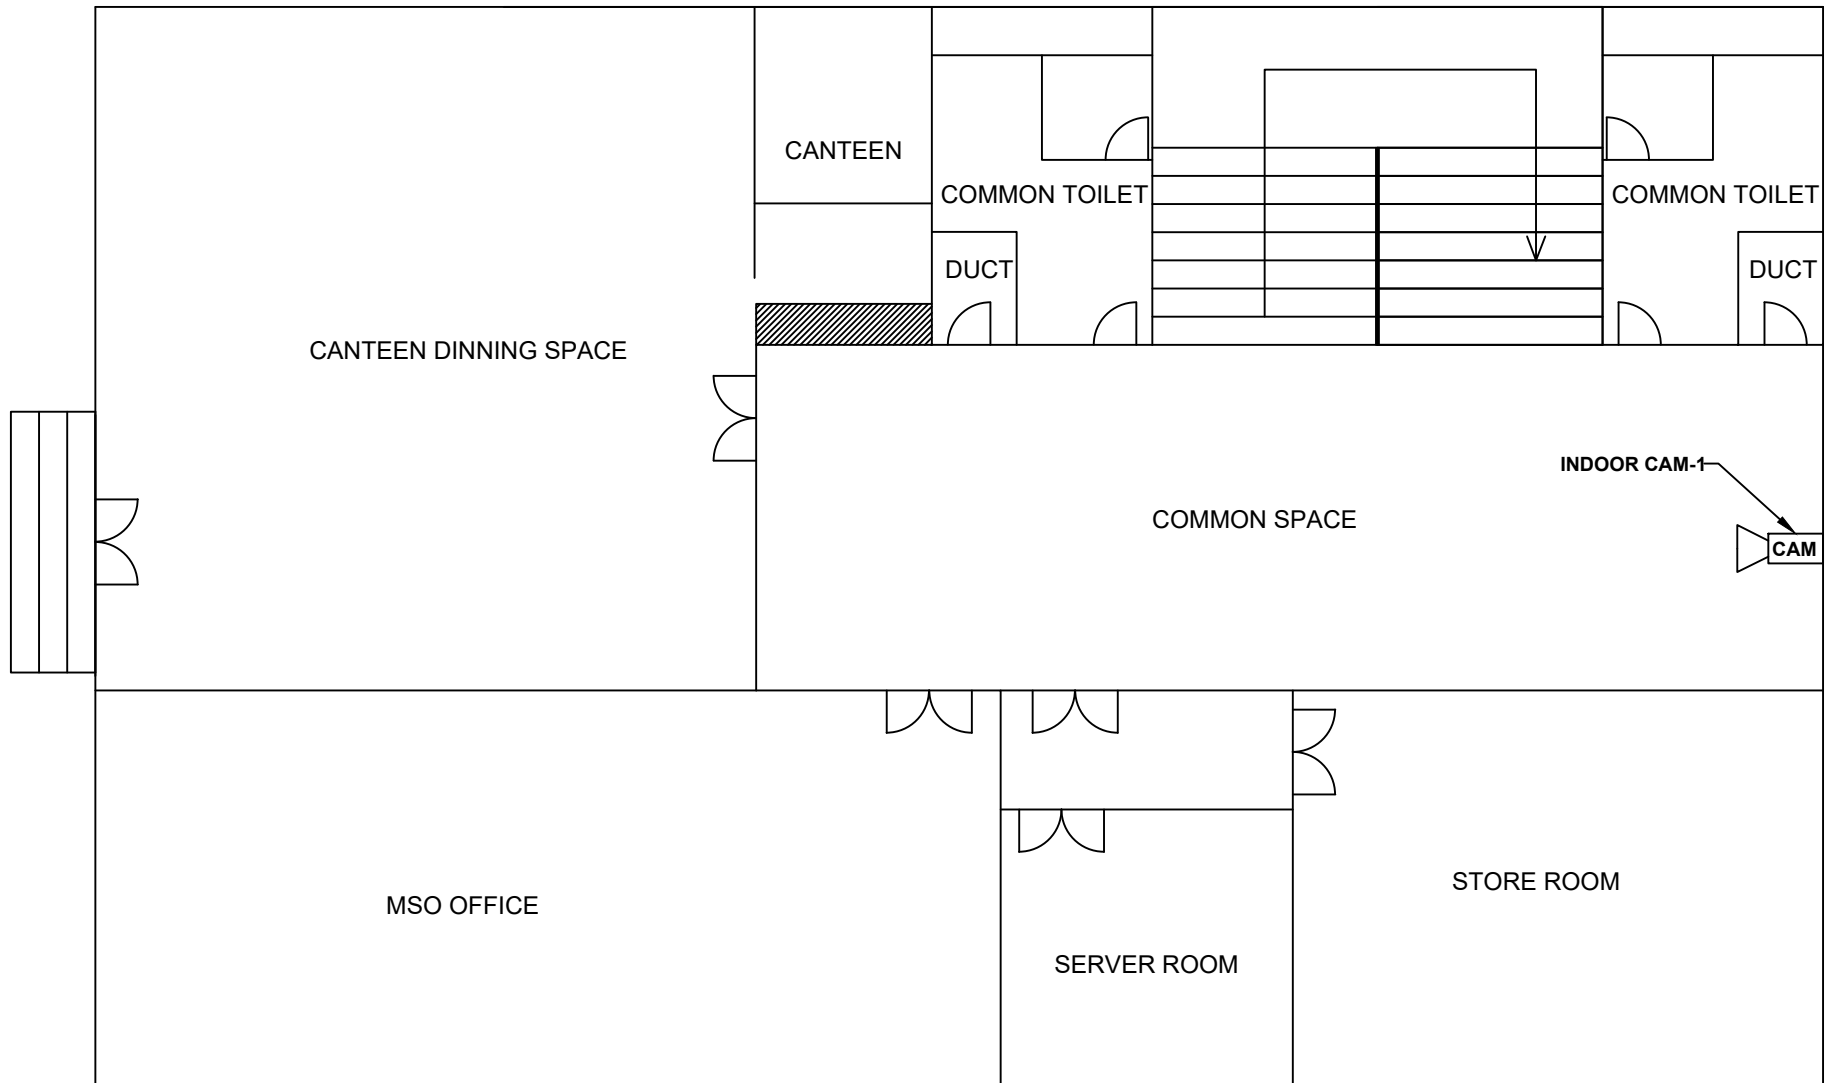

SITE: TTPL, WANGCHUTABA	DWG NO:	DATE: 12.05.2021	 Thimphu TechPark dhi Company BHUTAN'S FIRST IT PARK
TITLE: INDOOR CCTV CAMERA LOCATION FOR GROUND FLOOR BLOCK-2.	DRAWN: Kezang Dorji.	REVISION: 00	

ENTRANCE GATE

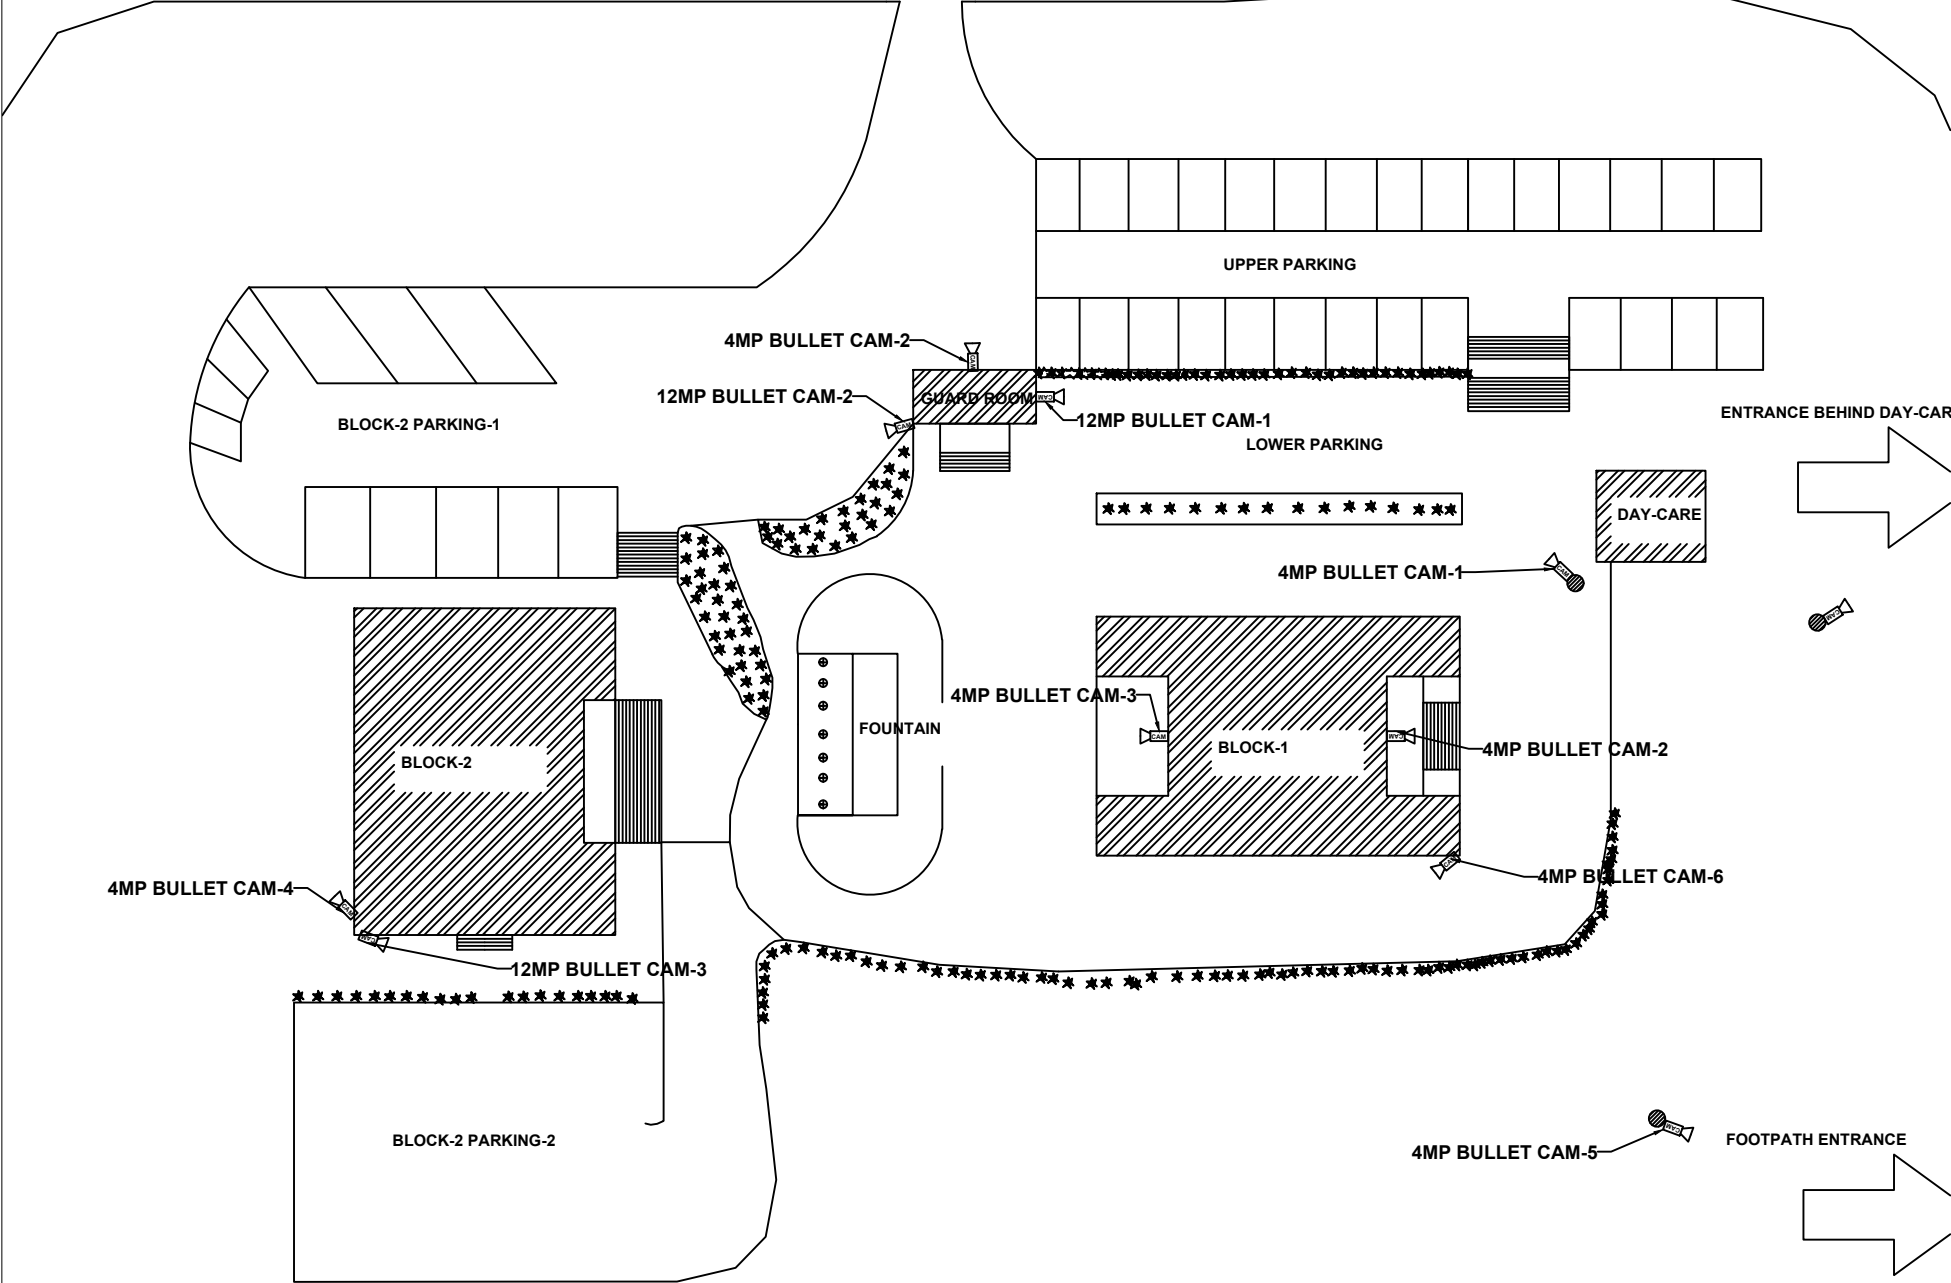

SITE: TTPL, WANGCHUTABA

DWG NO:

DATE: 12.05.2021

TITLE: OUTDOOR CCTV CAMERA LOCATION.

DRAWN: Kezang Dorji.

REVISION: 00

