



Plan

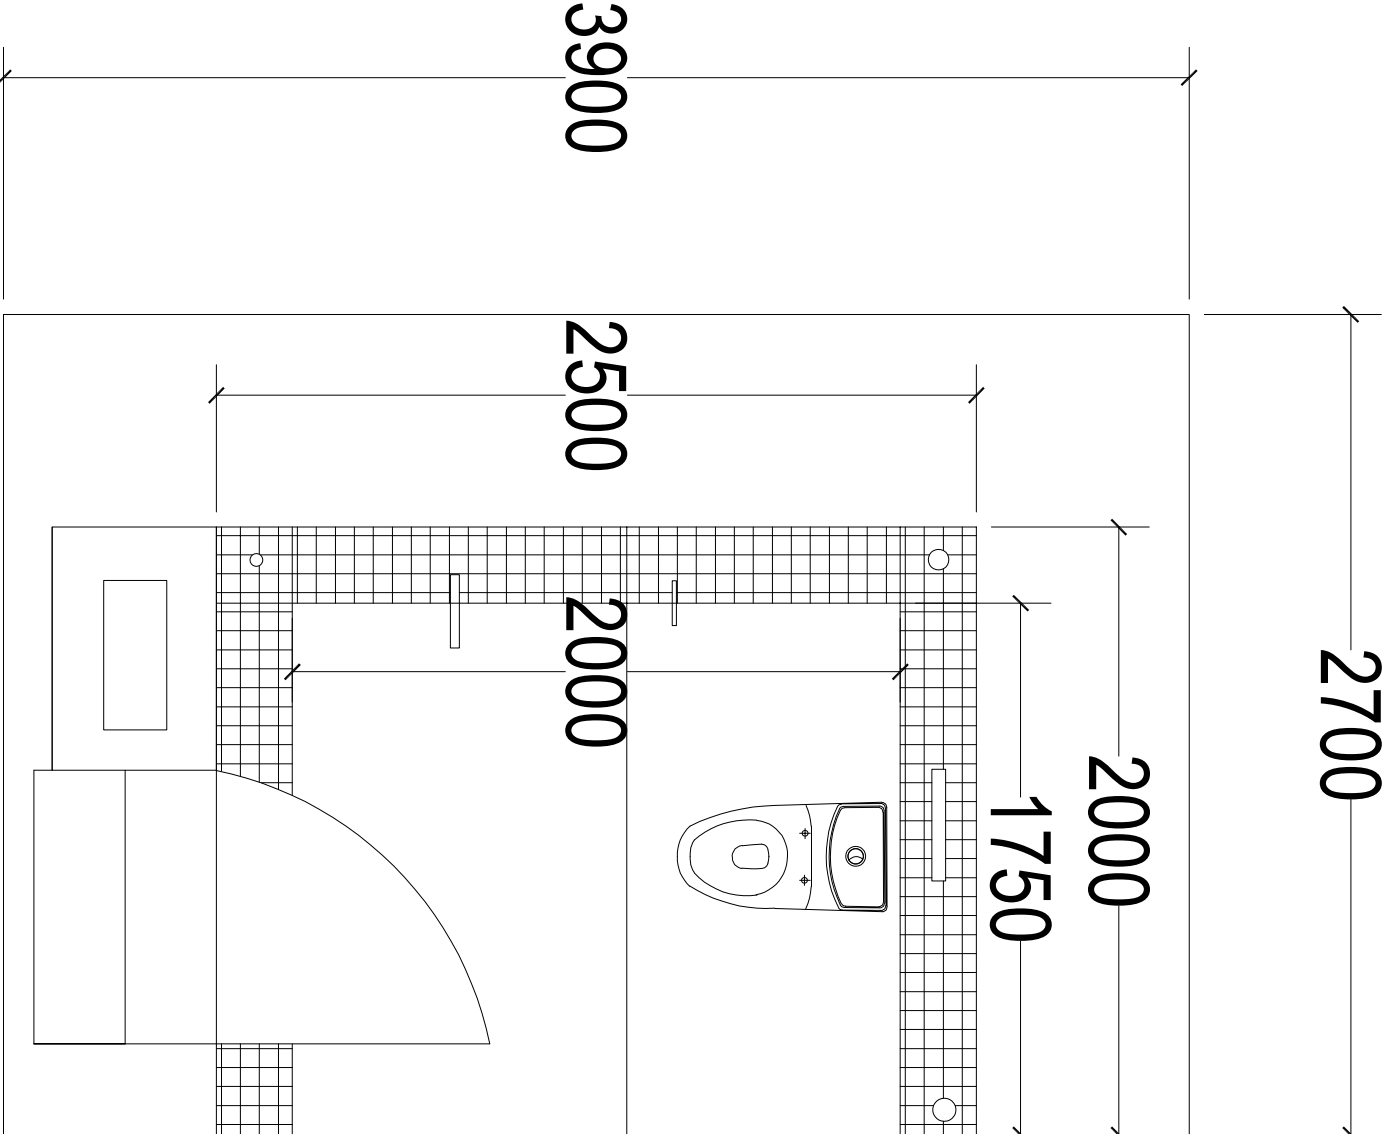


PROJECT TITLE:		DRAWING TITLE:		OWNER	ARCHITECT :-	REVISION NO.	DATE	NOTES	DRAWING NO.
		TYPICAL DETAILS						All dimensions are in mm unless otherwise stated. All levels are in metres. Dimensions are to be read and not to be measured. Do not scale the dimensions from the drawings. Any discrepancies in the drawings shall be brought to the notice of designers for timely rectification. Designers shall not be held responsible for faulty execution at site unless full time construction supervision is looked after by designers.	WS/SEW/12
		SCALE:-NTS							

WS/SEW/12


Side view

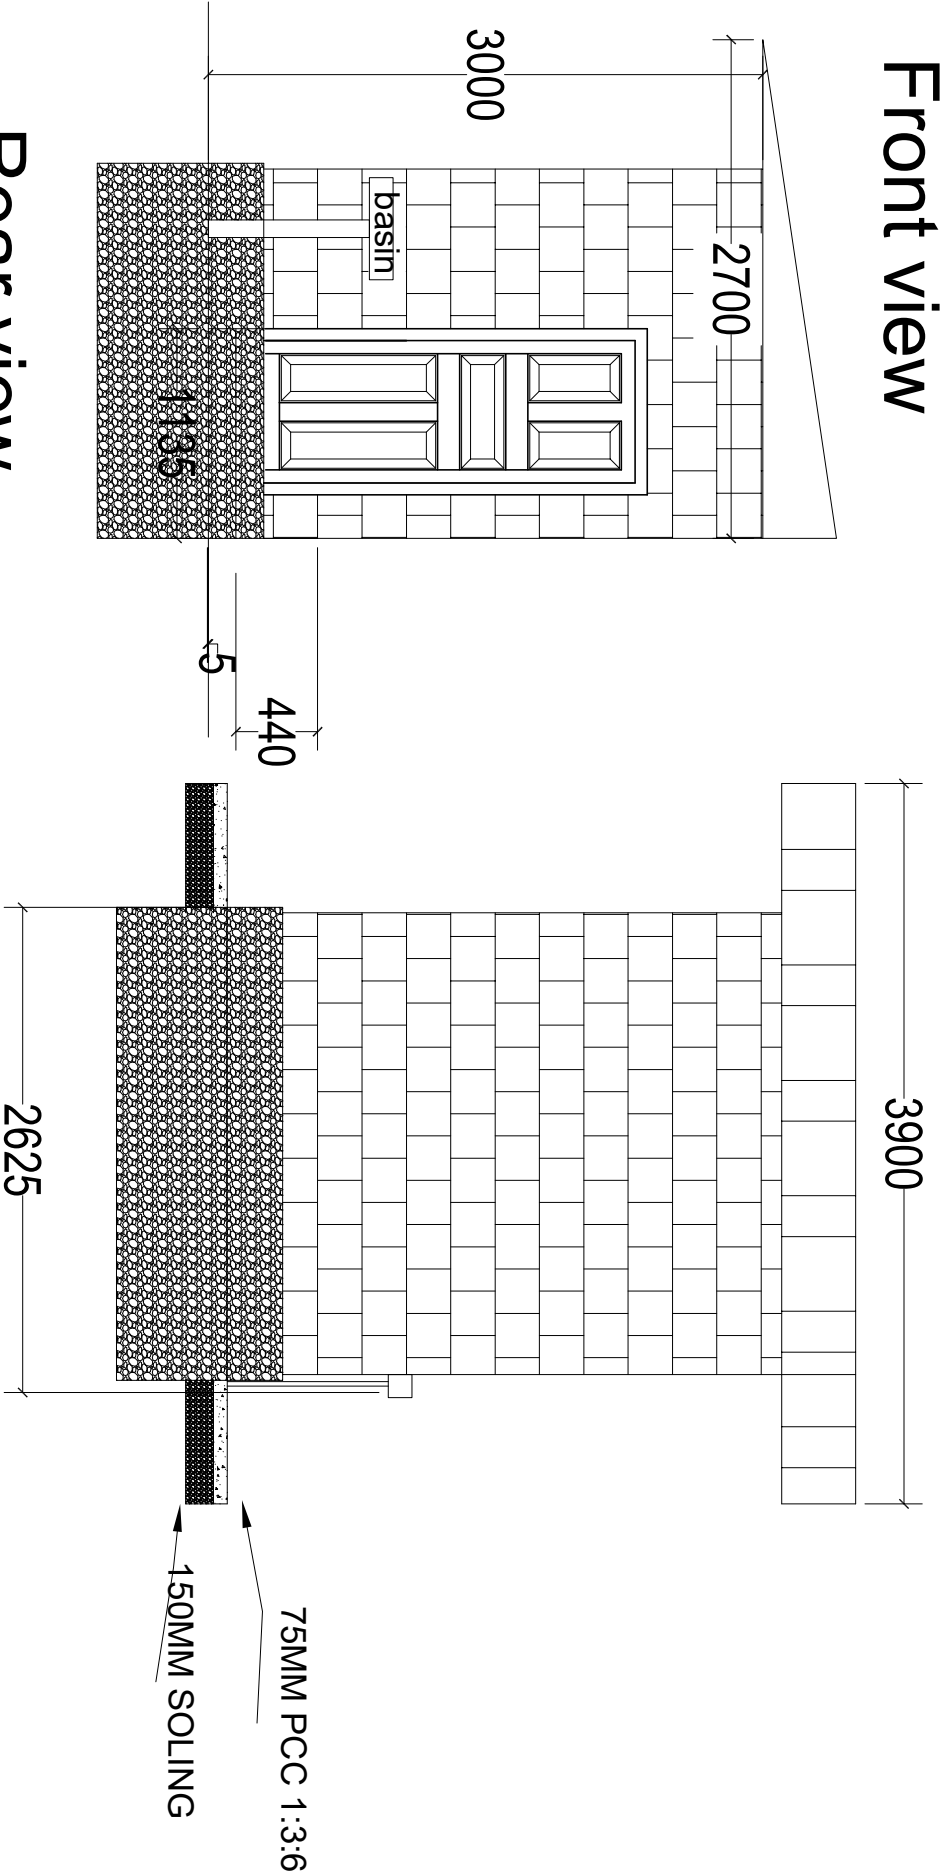

Front view

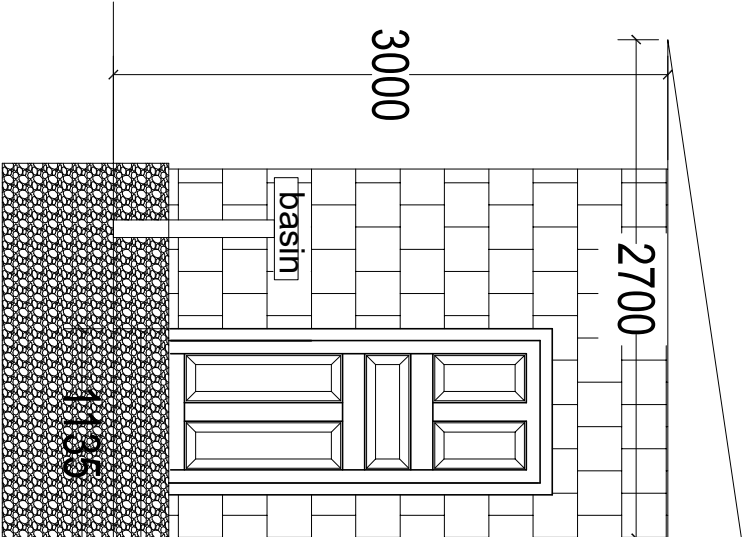

Rear view

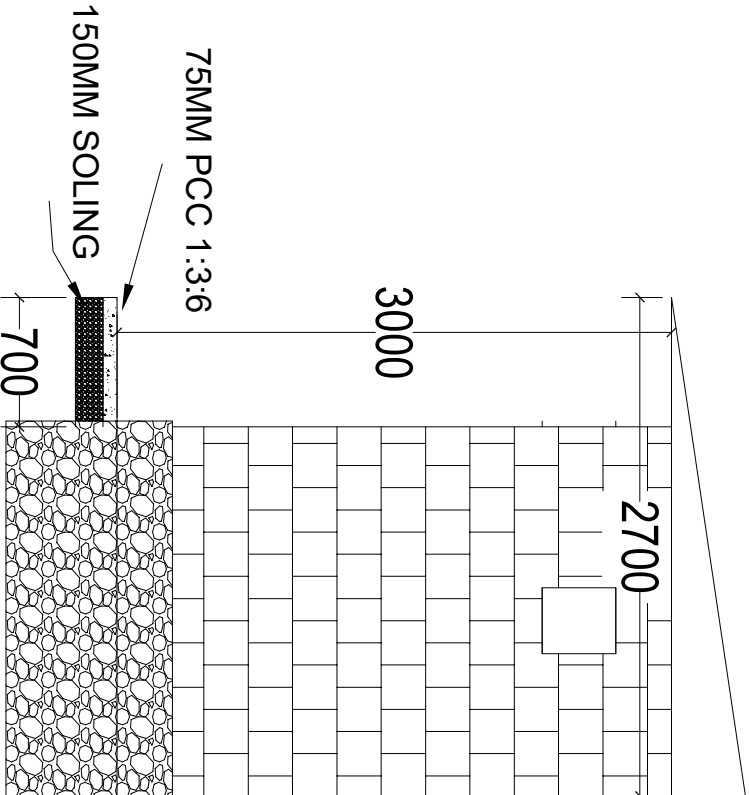

PROJECT TITLE:		DRAWING TITLE:		OWNER	ARCHITECT :-	REVISION NO.	DATE	NOTES	DRAWING NO.
		TYPICAL DETAILS						All dimensions are in mm unless otherwise stated. All levels are in metres. Dimensions are to be read and not to be measured. Do not scale the dimensions from the drawings. Any discrepancies in the drawings shall be brought to the notice of designers for timely rectification. Designers shall not be held responsible for faulty execution at site unless full time construction supervision is looked after by designers.	WS/SEW /12
		SCALE:-NTS							

All dimensions are in mm unless otherwise stated.
All levels are in metres.
Dimensions are to be read and not to be measured.
Do not scale the dimensions from the drawings.
Any discrepancies in the drawings shall be brought to the notice of designers for timely rectification.
Designers shall not be held responsible for faulty execution of site unless full time construction supervision is looked after by designers.

WS/SEW/12

