

PROJECT TITLE:

kitchen

DRAWING TITLE:

elevation

SCALE:-NTS

Drawn by:

Sonam Zangpo

Designation

Civil (WR)

REVISION NO.

DATE


05/03/2021

NOTES

All dimensions are in mm unless otherwise stated.
All levels are in metres.
Dimensions are to be read and not to be measured.
Do not scale the dimensions from the drawings.
Any discrepancies in the drawings shall be brought to the notice of designers for timely rectification.
Designers shall not be held responsible for faulty execution at site unless full time construction supervision is looked after by designers.

DRAWING NO.

01/03

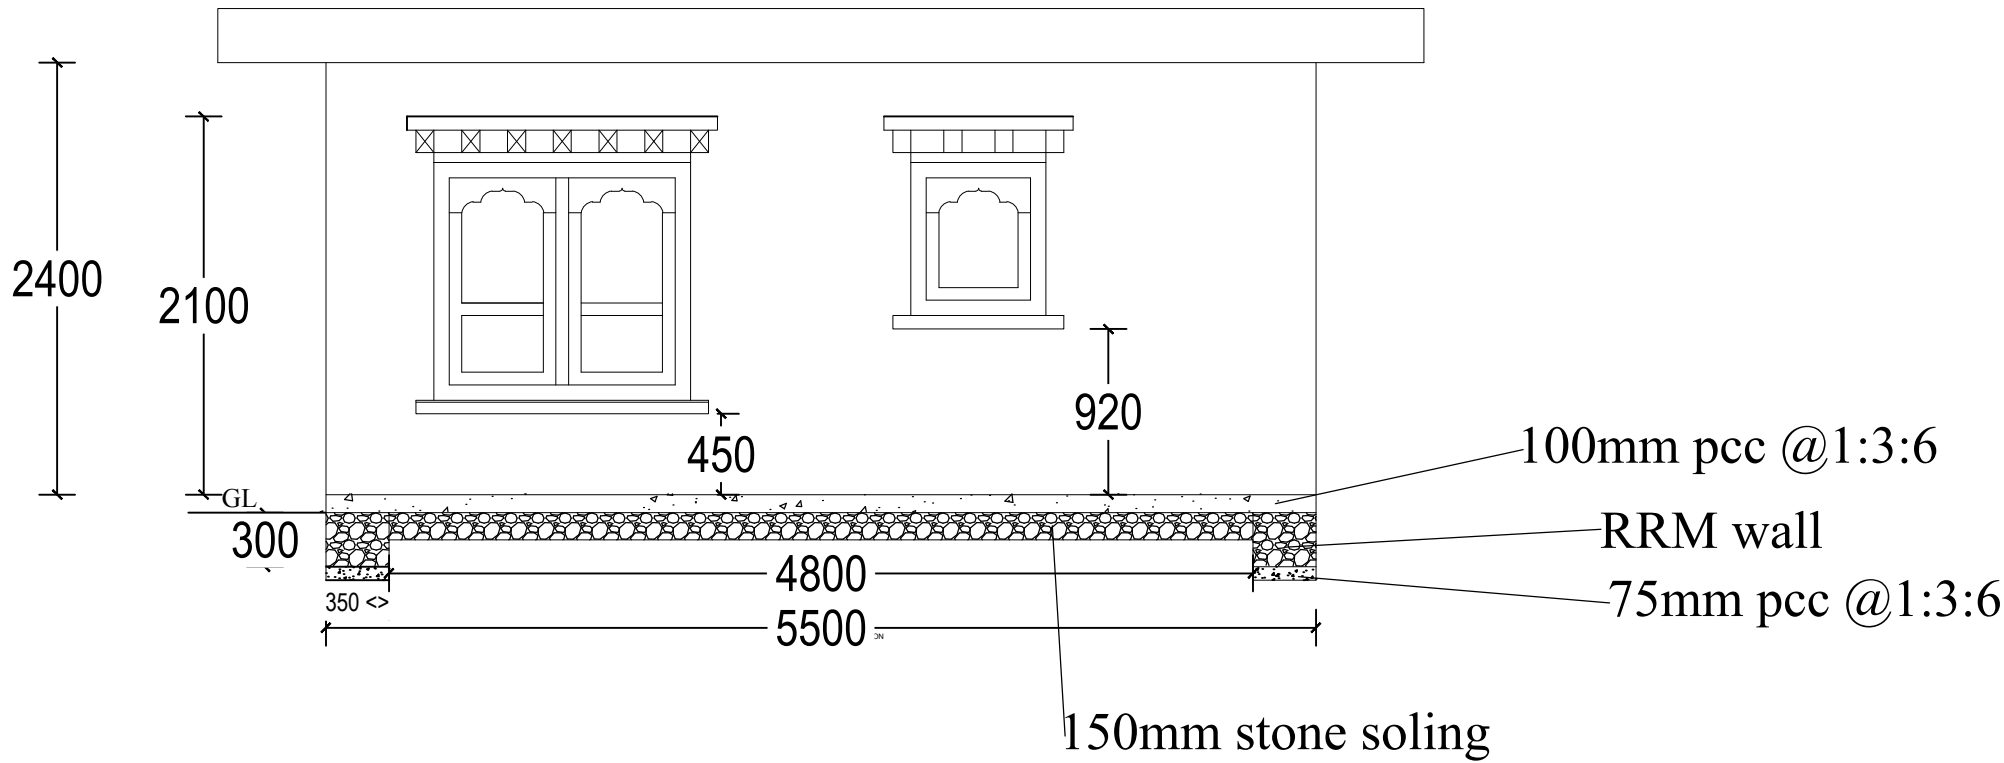

PROJECT TITLE:

kitchen

DRAWING TITLE:

elevation

Drawn by:

Designation

REVISION NO.

DATE

NOTES

DRAWING NO.

SCALE:-NTS


Sonam Zangpo

Civil (WR)



05/03/2021

All dimensions are in mm unless otherwise stated.
All levels are in metres.
Dimensions are to be read and not to be measured.
Do not scale the dimensions from the drawings.
Any discrepancies in the drawings shall be brought
to the notice of designers for timely rectification.
Designers shall not be held responsible for faulty execution at site
unless full time construction supervision is looked after by designers.

01/03

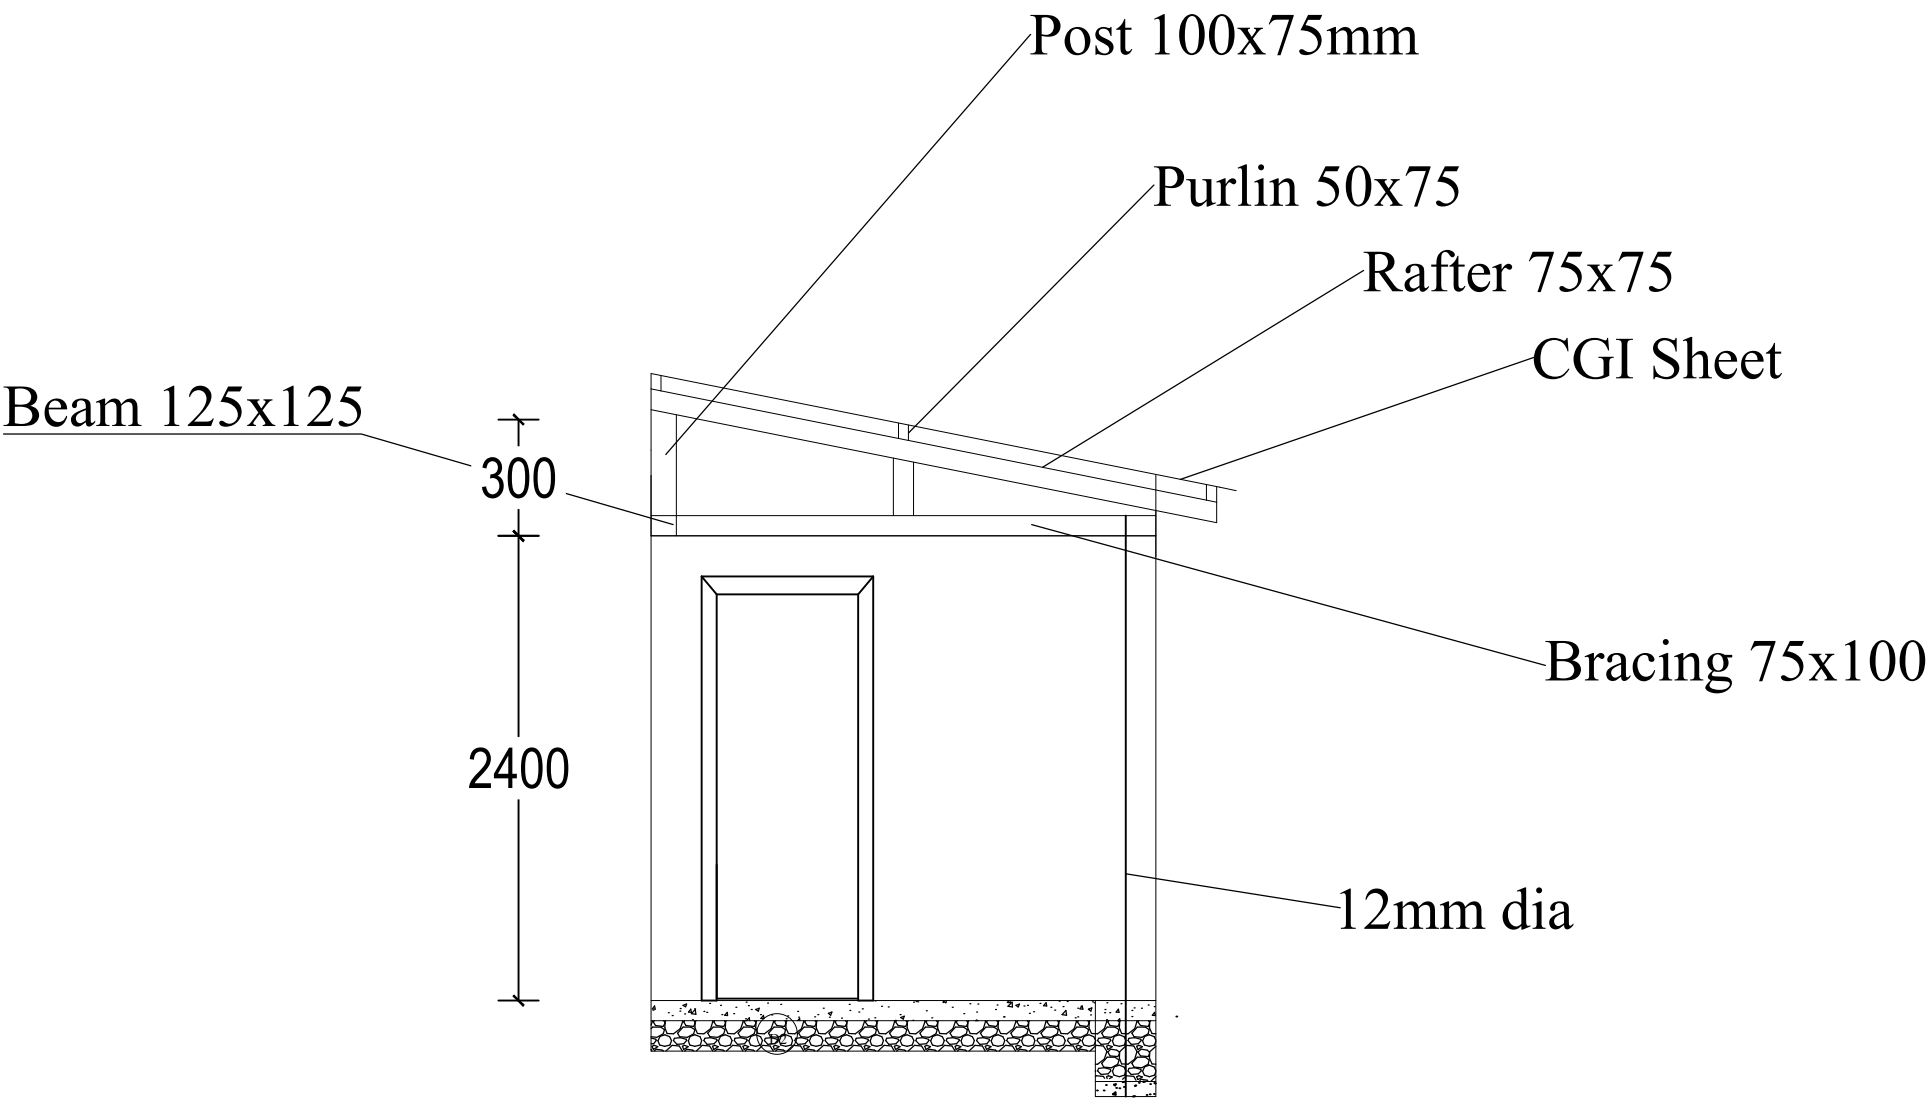

PROJECT TITLE: kitchen	DRAWING TITLE: elevation	Drawn by:	Designation	REVISION NO.	DATE	NOTES All dimensions are in mm unless otherwise stated. All levels are in metres. Dimensions are to be read and not to be measured. Do not scale the dimensions from the drawings. Any discrepancies in the drawings shall be brought to the notice of designers for timely rectification. Designers shall not be held responsible for faulty execution at site unless full time construction supervision is looked after by designers.	DRAWING NO. 01/03
	SCALE:-NTS	Sonam Zangpo	Civil (WR)				

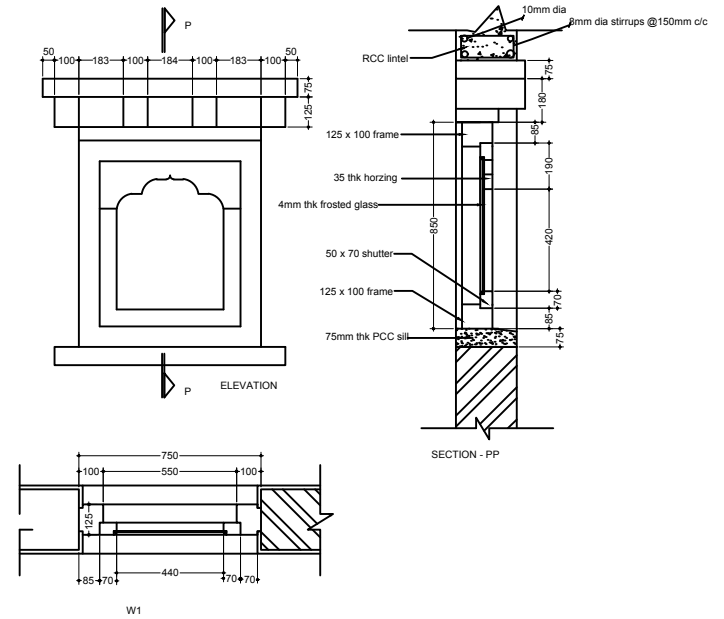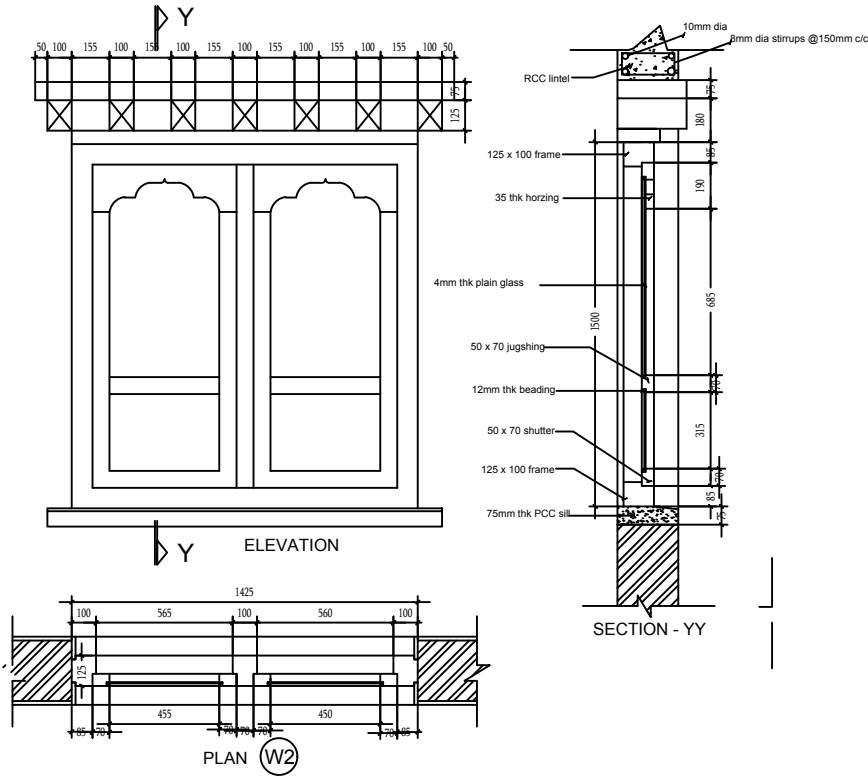


PROJECT TITLE:

kitchen window

DRAWING TITLE:	Drawn by:	Designation	REVISION NO.	DATE	NOTES	DRAWING NO.
Section	Sonam Zangpo	Civil (WR)		05/03/2021	All dimensions are in mm unless otherwise stated. All levels are in metres. Dimensions are to be read and not to be measured. Do not scale the dimensions from the drawings. Any discrepancies in the drawings shall be brought to the notice of designers for timely rectification. Designers shall not be held responsible for faulty execution at site unless full time construction supervision is looked after by designers.	01/03
SCALE:-NTS						

RCC Post.

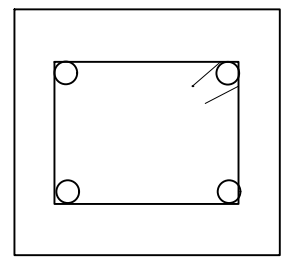


200

clear cover 25mm
LD=47 Dia

200

Lintel over openings double wall

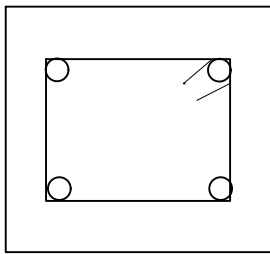


150

clear cover 25mm

250

Lintel over openings single wall

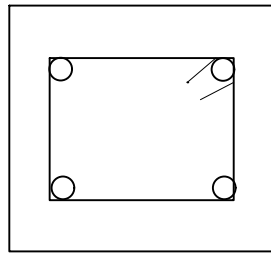

150


clear cover 25mm

125


<div>PROJECT TITLE:</div> <div>kitchen</div>	DRAWING TITLE:	Drawn by:	Designation	REVISION NO.	DATE	NOTES	DRAWING NO.
	elevation	Sonam Zangpo	Civil (WR)		05/03/2021	All dimensions are in mm unless otherwise stated. All levels are in metres. Dimensions are to be read and not to be measured. Do not scale the dimensions from the drawings. Any discrepancies in the drawings shall be brought to the notice of designers for timely rectification. Designers shall not be held responsible for faulty execution at site unless full time construction supervision is looked after by designers.	01/03
	SCALE:-NTS						




Door frame 100x100

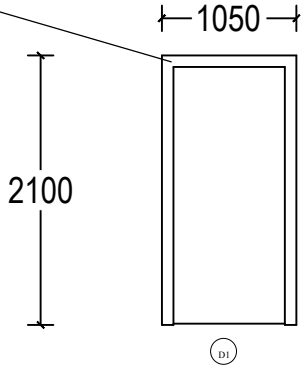

Door frame 100x100

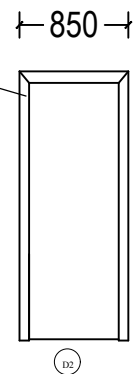

PROJECT TITLE: kitchen plan	DRAWING TITLE:	Drawn by:	Designation	REVISION NO.	DATE	NOTES	DRAWING NO.
	Section	Sonam Zangpo	Civil (WR)		05/03/2021	All dimensions are in mm unless otherwise stated. All levels are in metres. Dimensions are to be read and not to be measured. Do not scale the dimensions from the drawings. Any discrepancies in the drawings shall be brought to the notice of designers for timely rectification. Designers shall not be held responsible for faulty execution at site unless full time construction supervision is looked after by designers.	01/03
	SCALE:-NTS						

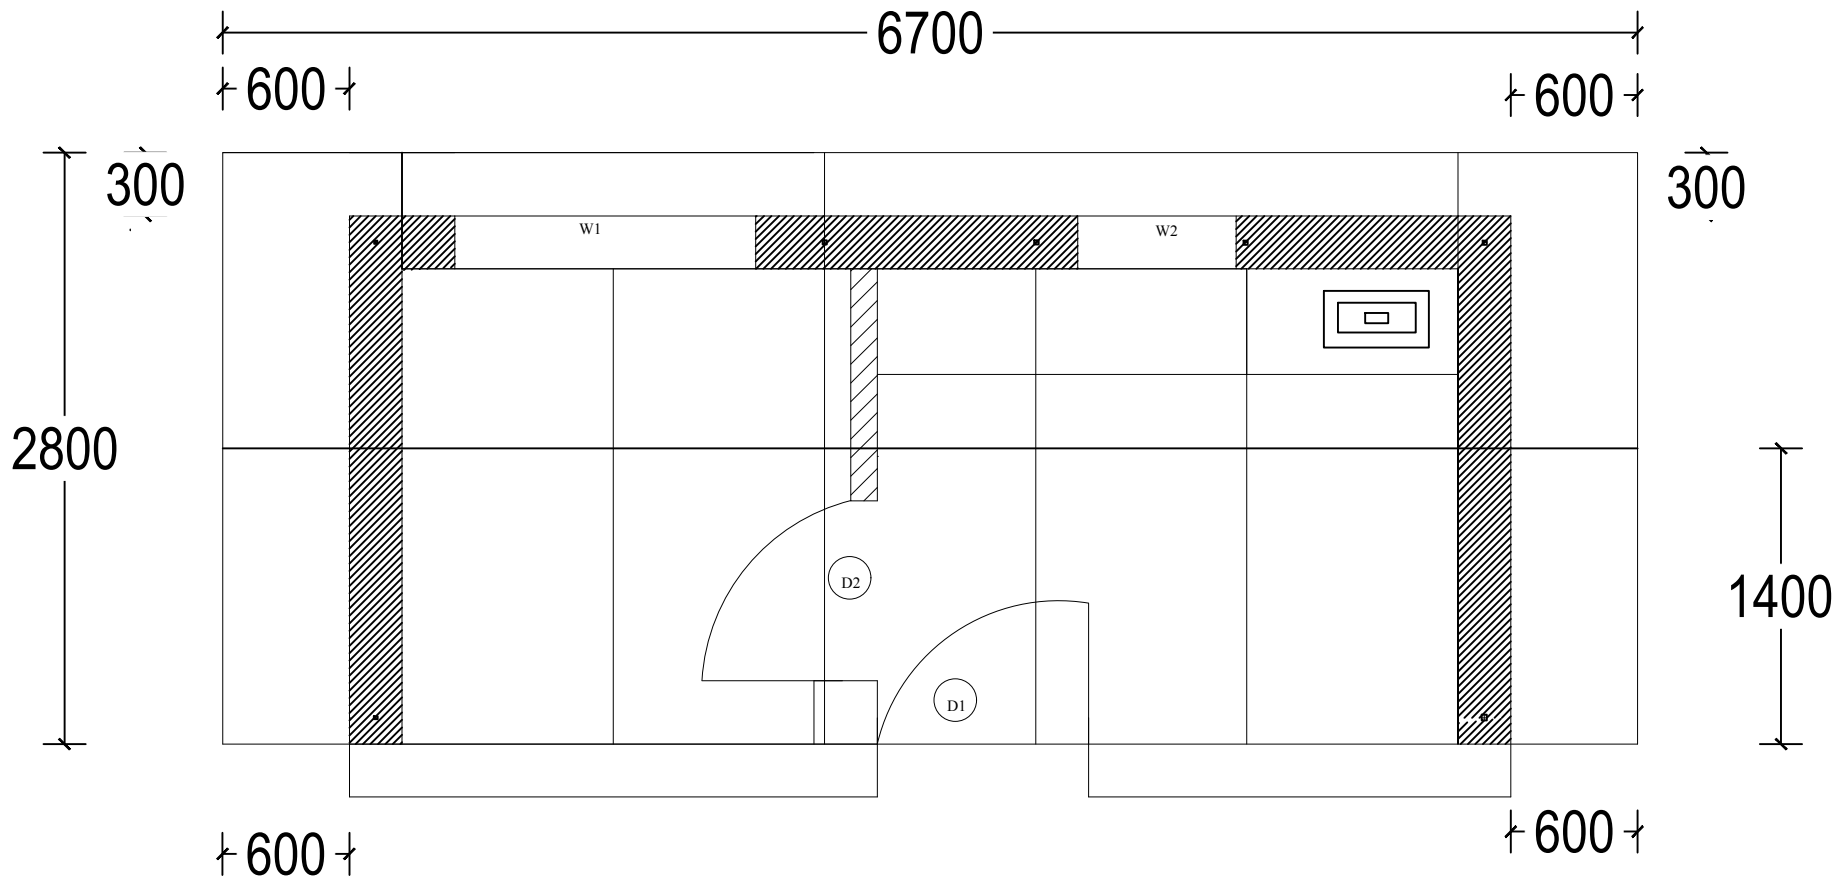

PROJECT TITLE:

Roof layout

DRAWING TITLE:
Section

SCALE:-NTS

Drawn by:

Sonam Zangpo

Designation

Civil (WR)

REVISION NO.

DATE

05/03/2021

NOTES

All dimensions are in mm unless otherwise stated.
All levels are in metres.
Dimensions are to be read and not to be measured.
Do not scale the dimensions from the drawings.
Any discrepancies in the drawings shall be brought to the notice of designers for timely rectification.
Designers shall not be held responsible for faulty execution at site unless full time construction supervision is looked after by designers.

DRAWING NO.

01/03