


BARBED WIRE FENCING AND GATE DRAWING

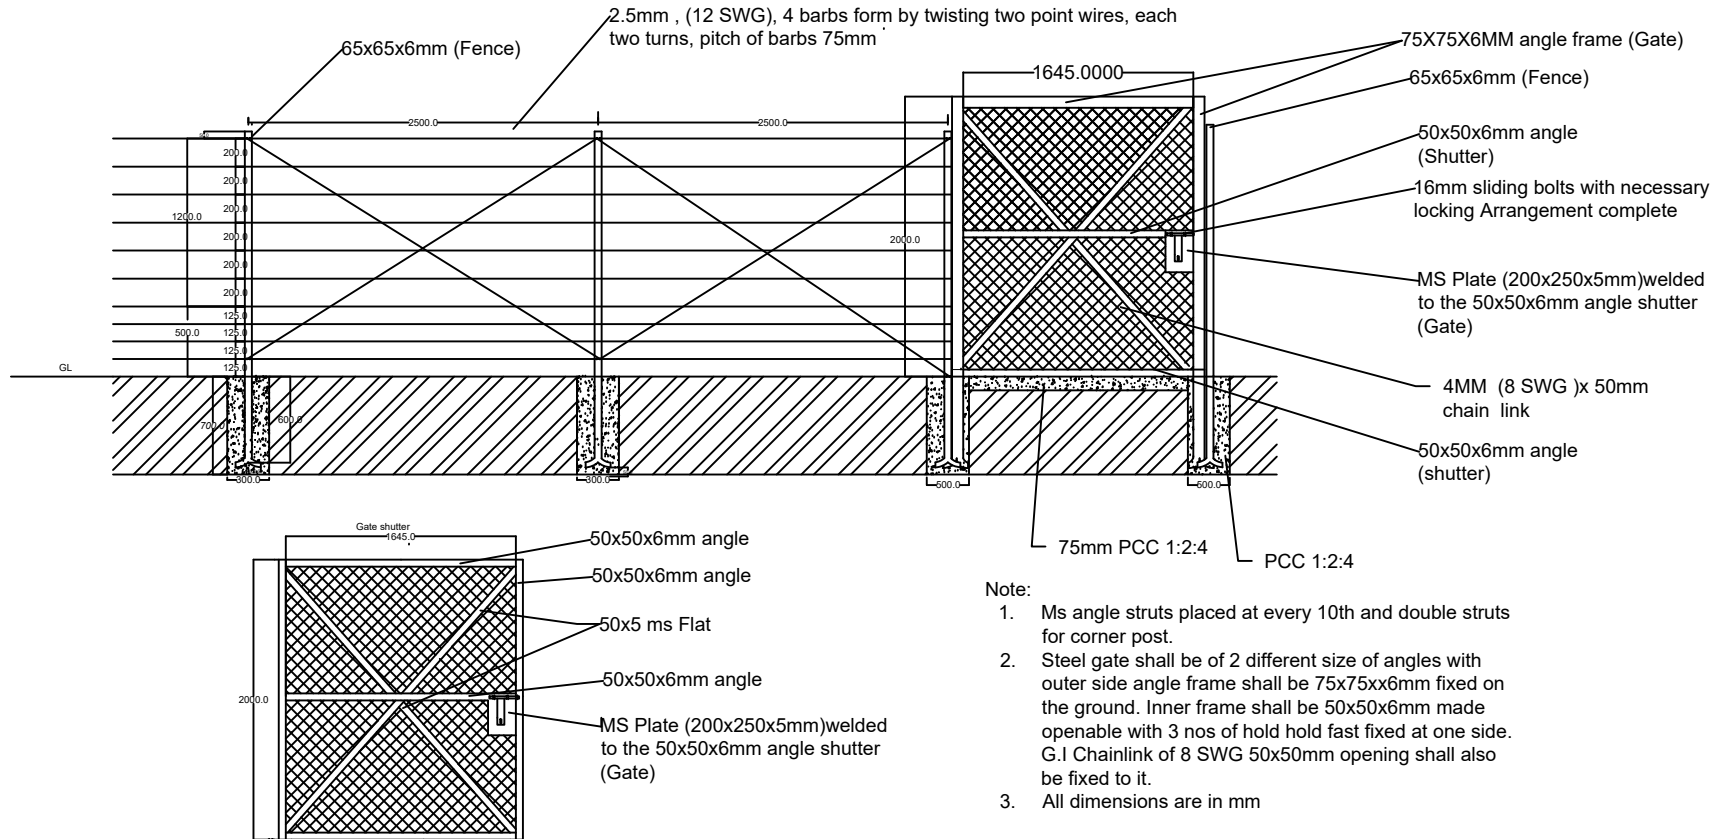

- Note:
1. Ms angle struts placed at every 10th and double struts for corner post.
 2. Steel gate shall be of 2 different size of angles with outer side angle frame shall be 75x75x6mm fixed on the ground. Inner frame shall be 50x50x6mm made openable with 3 nos of hold hold fast fixed at one side. G.I Chainlink of 8 SWG 50x50mm opening shall also be fixed to it.
 3. All dimensions are in mm

	Title : Barbed wire fencing	BHUTAN TELECOM LIMITED	
	Checked by:	Approved by:	