




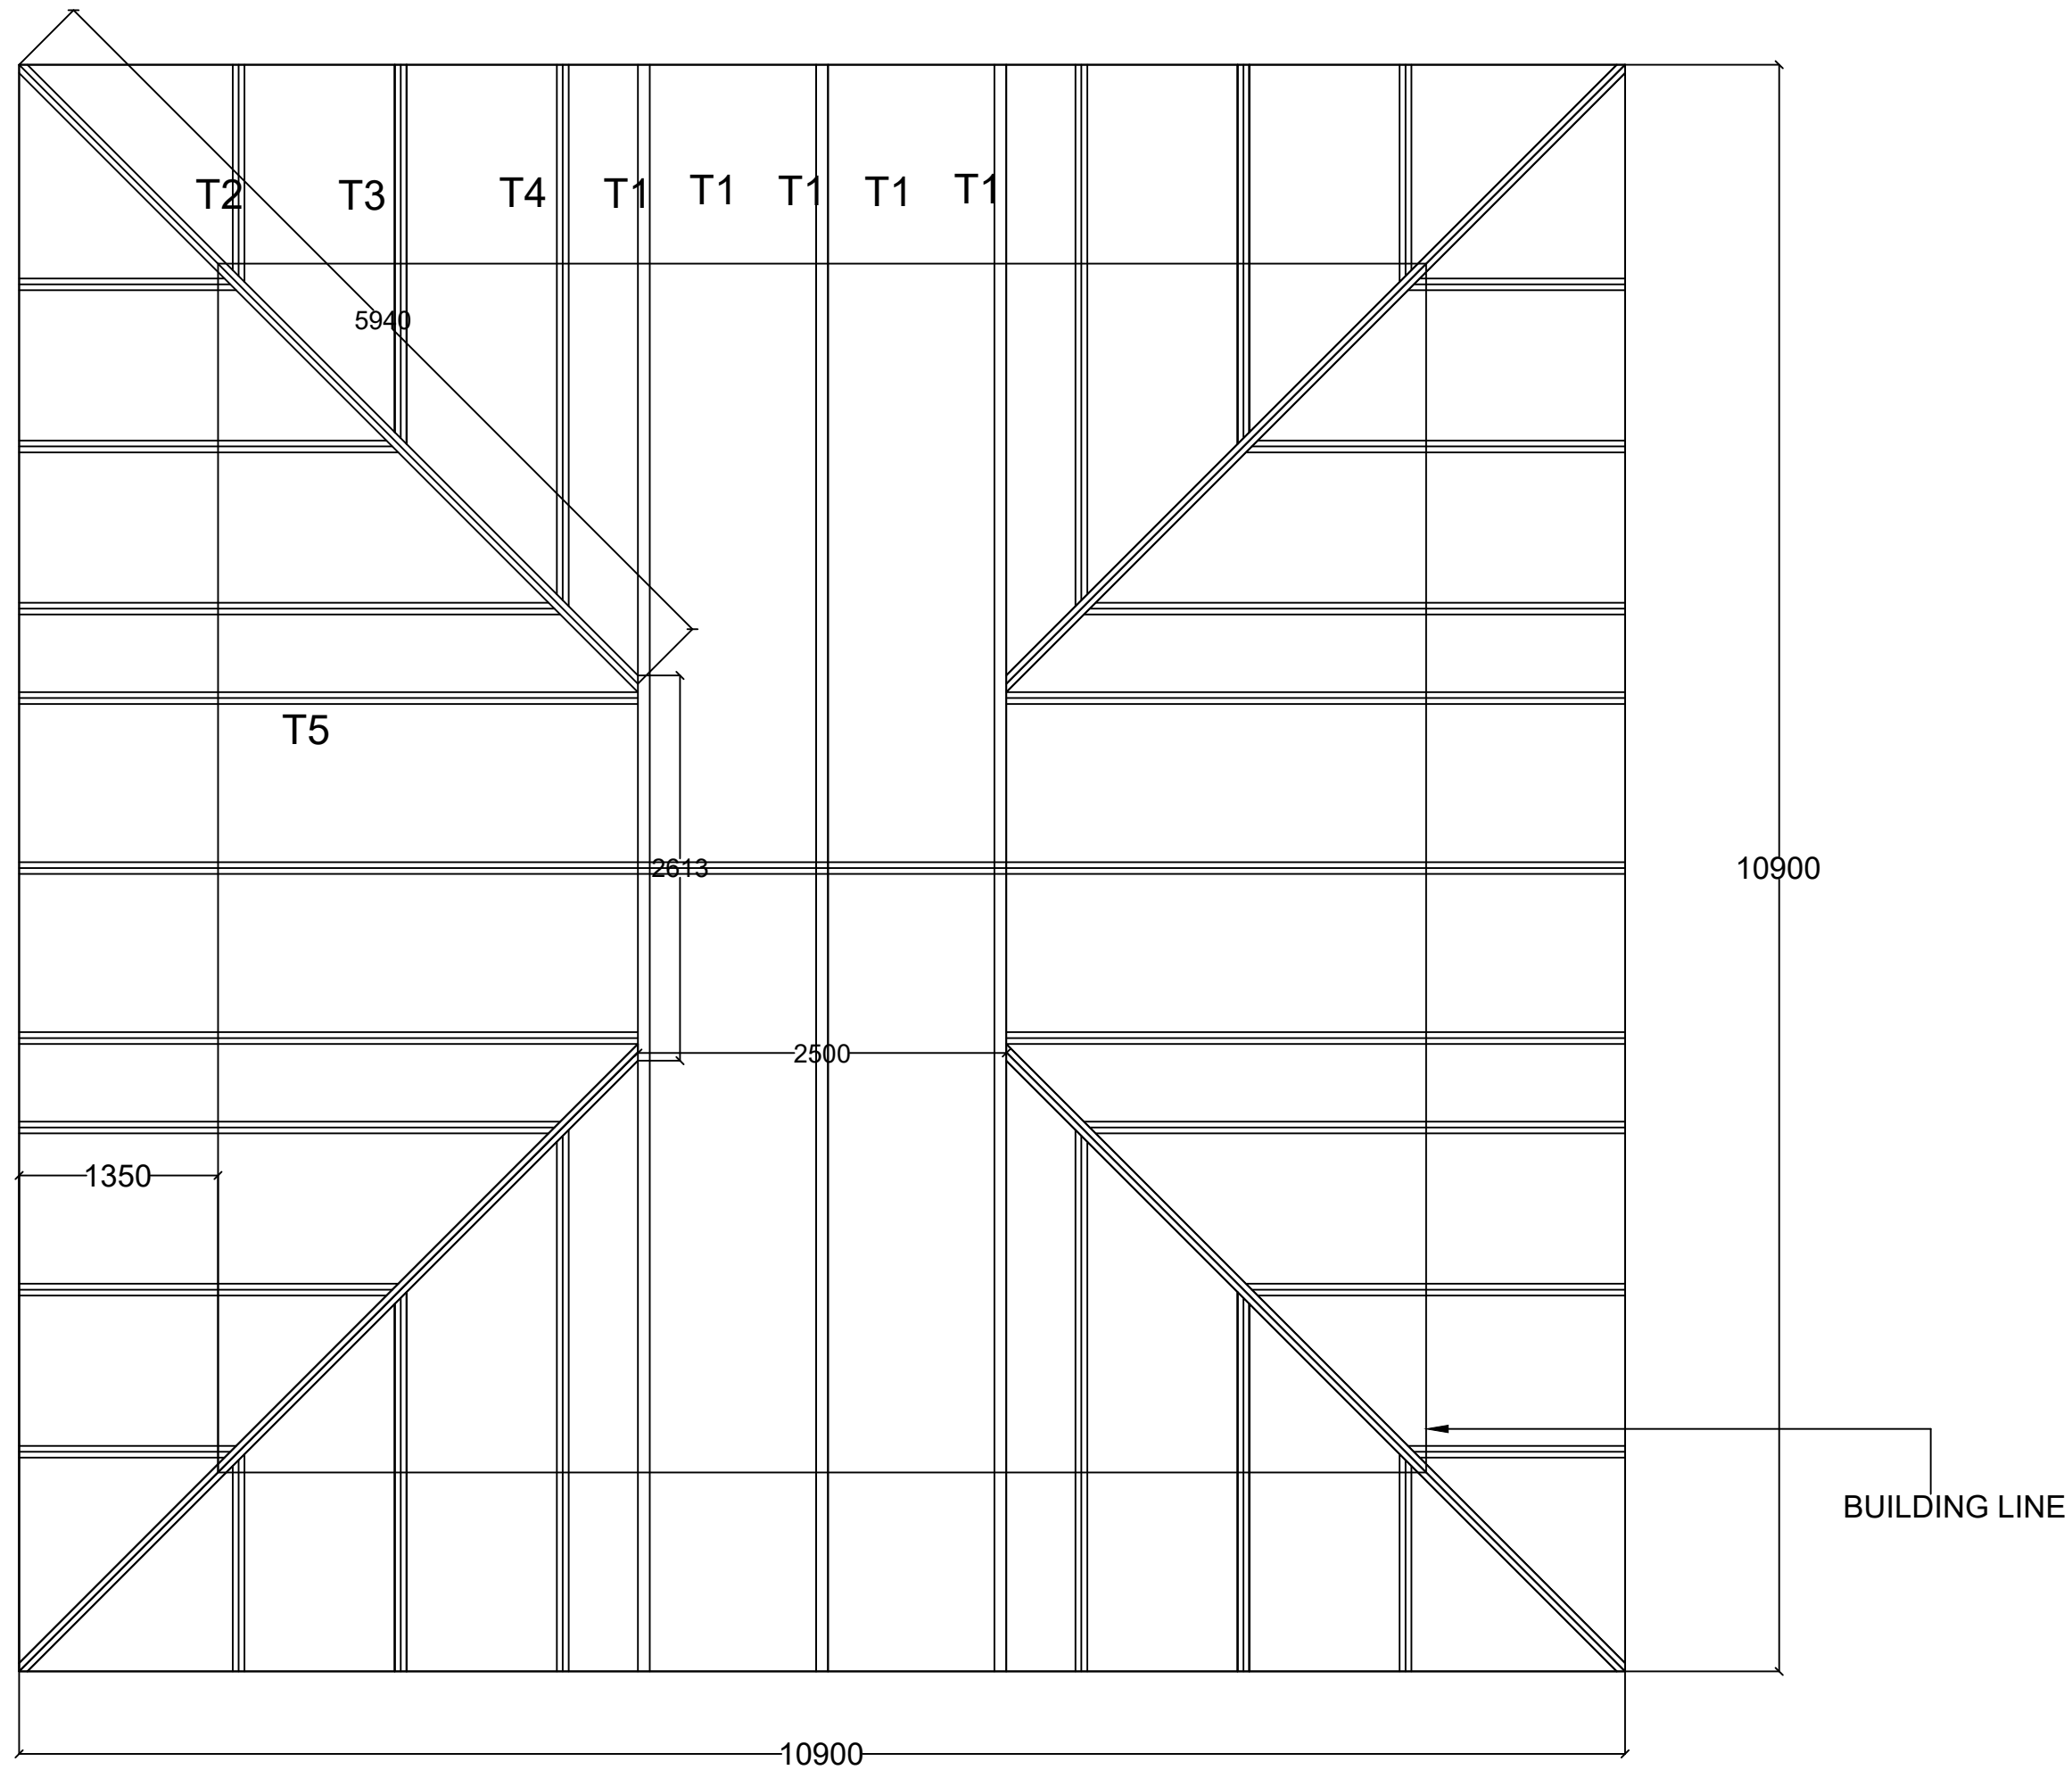


ROOF MEMBER LAYOUT

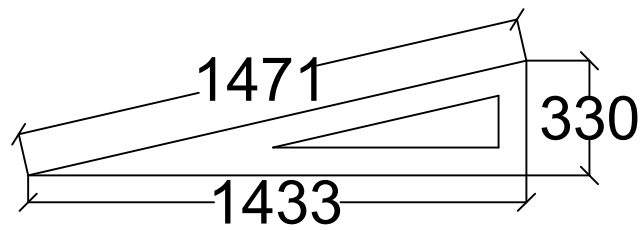


T2

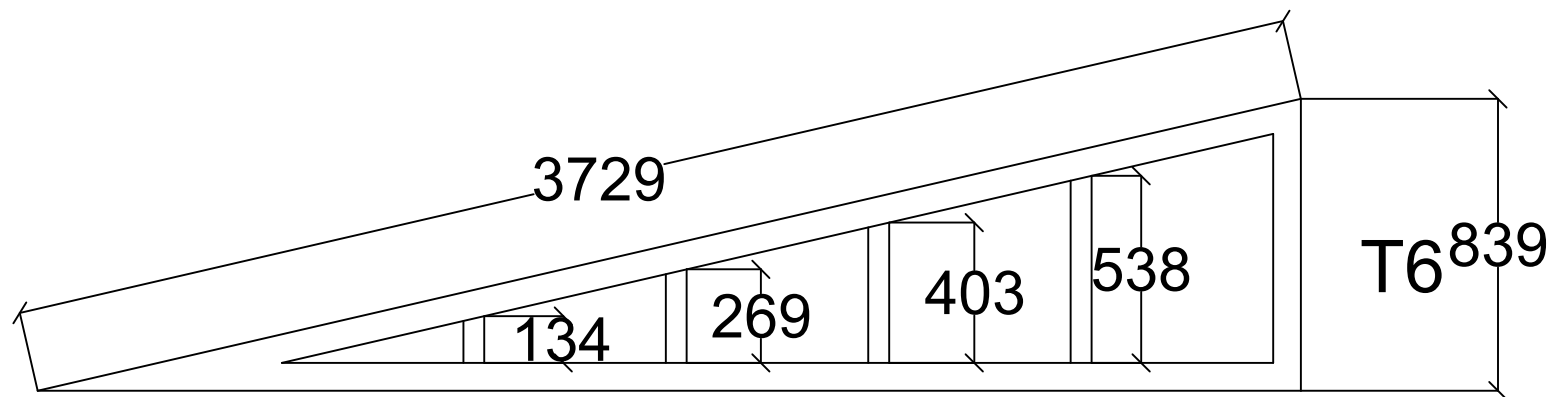

T4

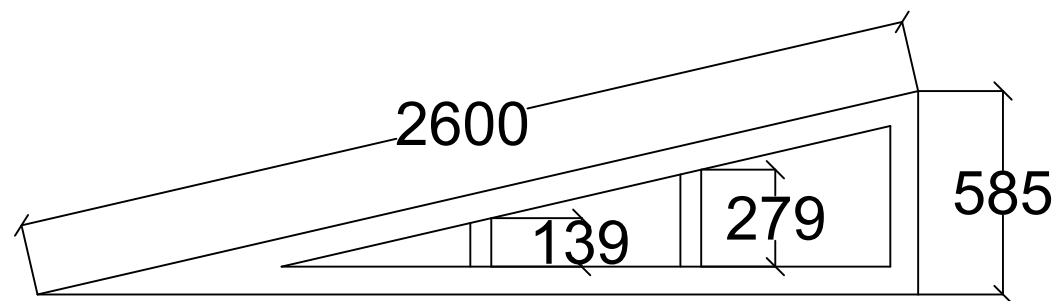


T3

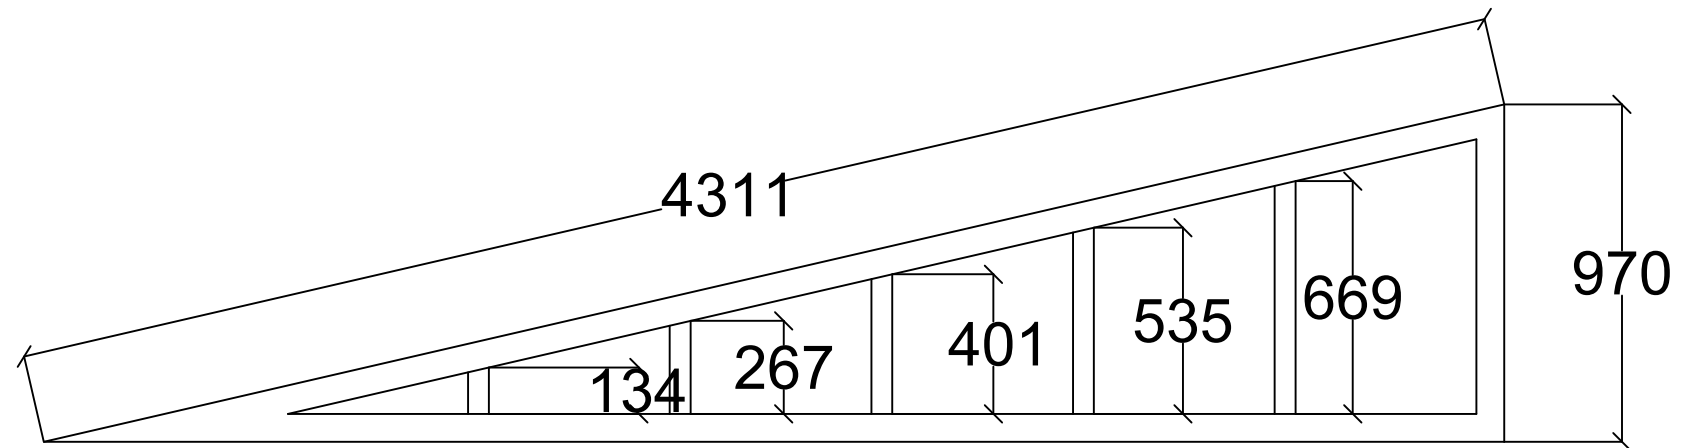


T5


| TRUSS MEMBER DETAILS         |         |                   |
|------------------------------|---------|-------------------|
| MEMBER                       | Sizes   | Section thickness |
| Top(rafter) and bottom chord | 40*40mm | 5 mm              |
| strut(Vertical)              | 32*32mm | 3 mm              |
| Purlin                       | 25*25mm | 3mm               |
|                              |         |                   |

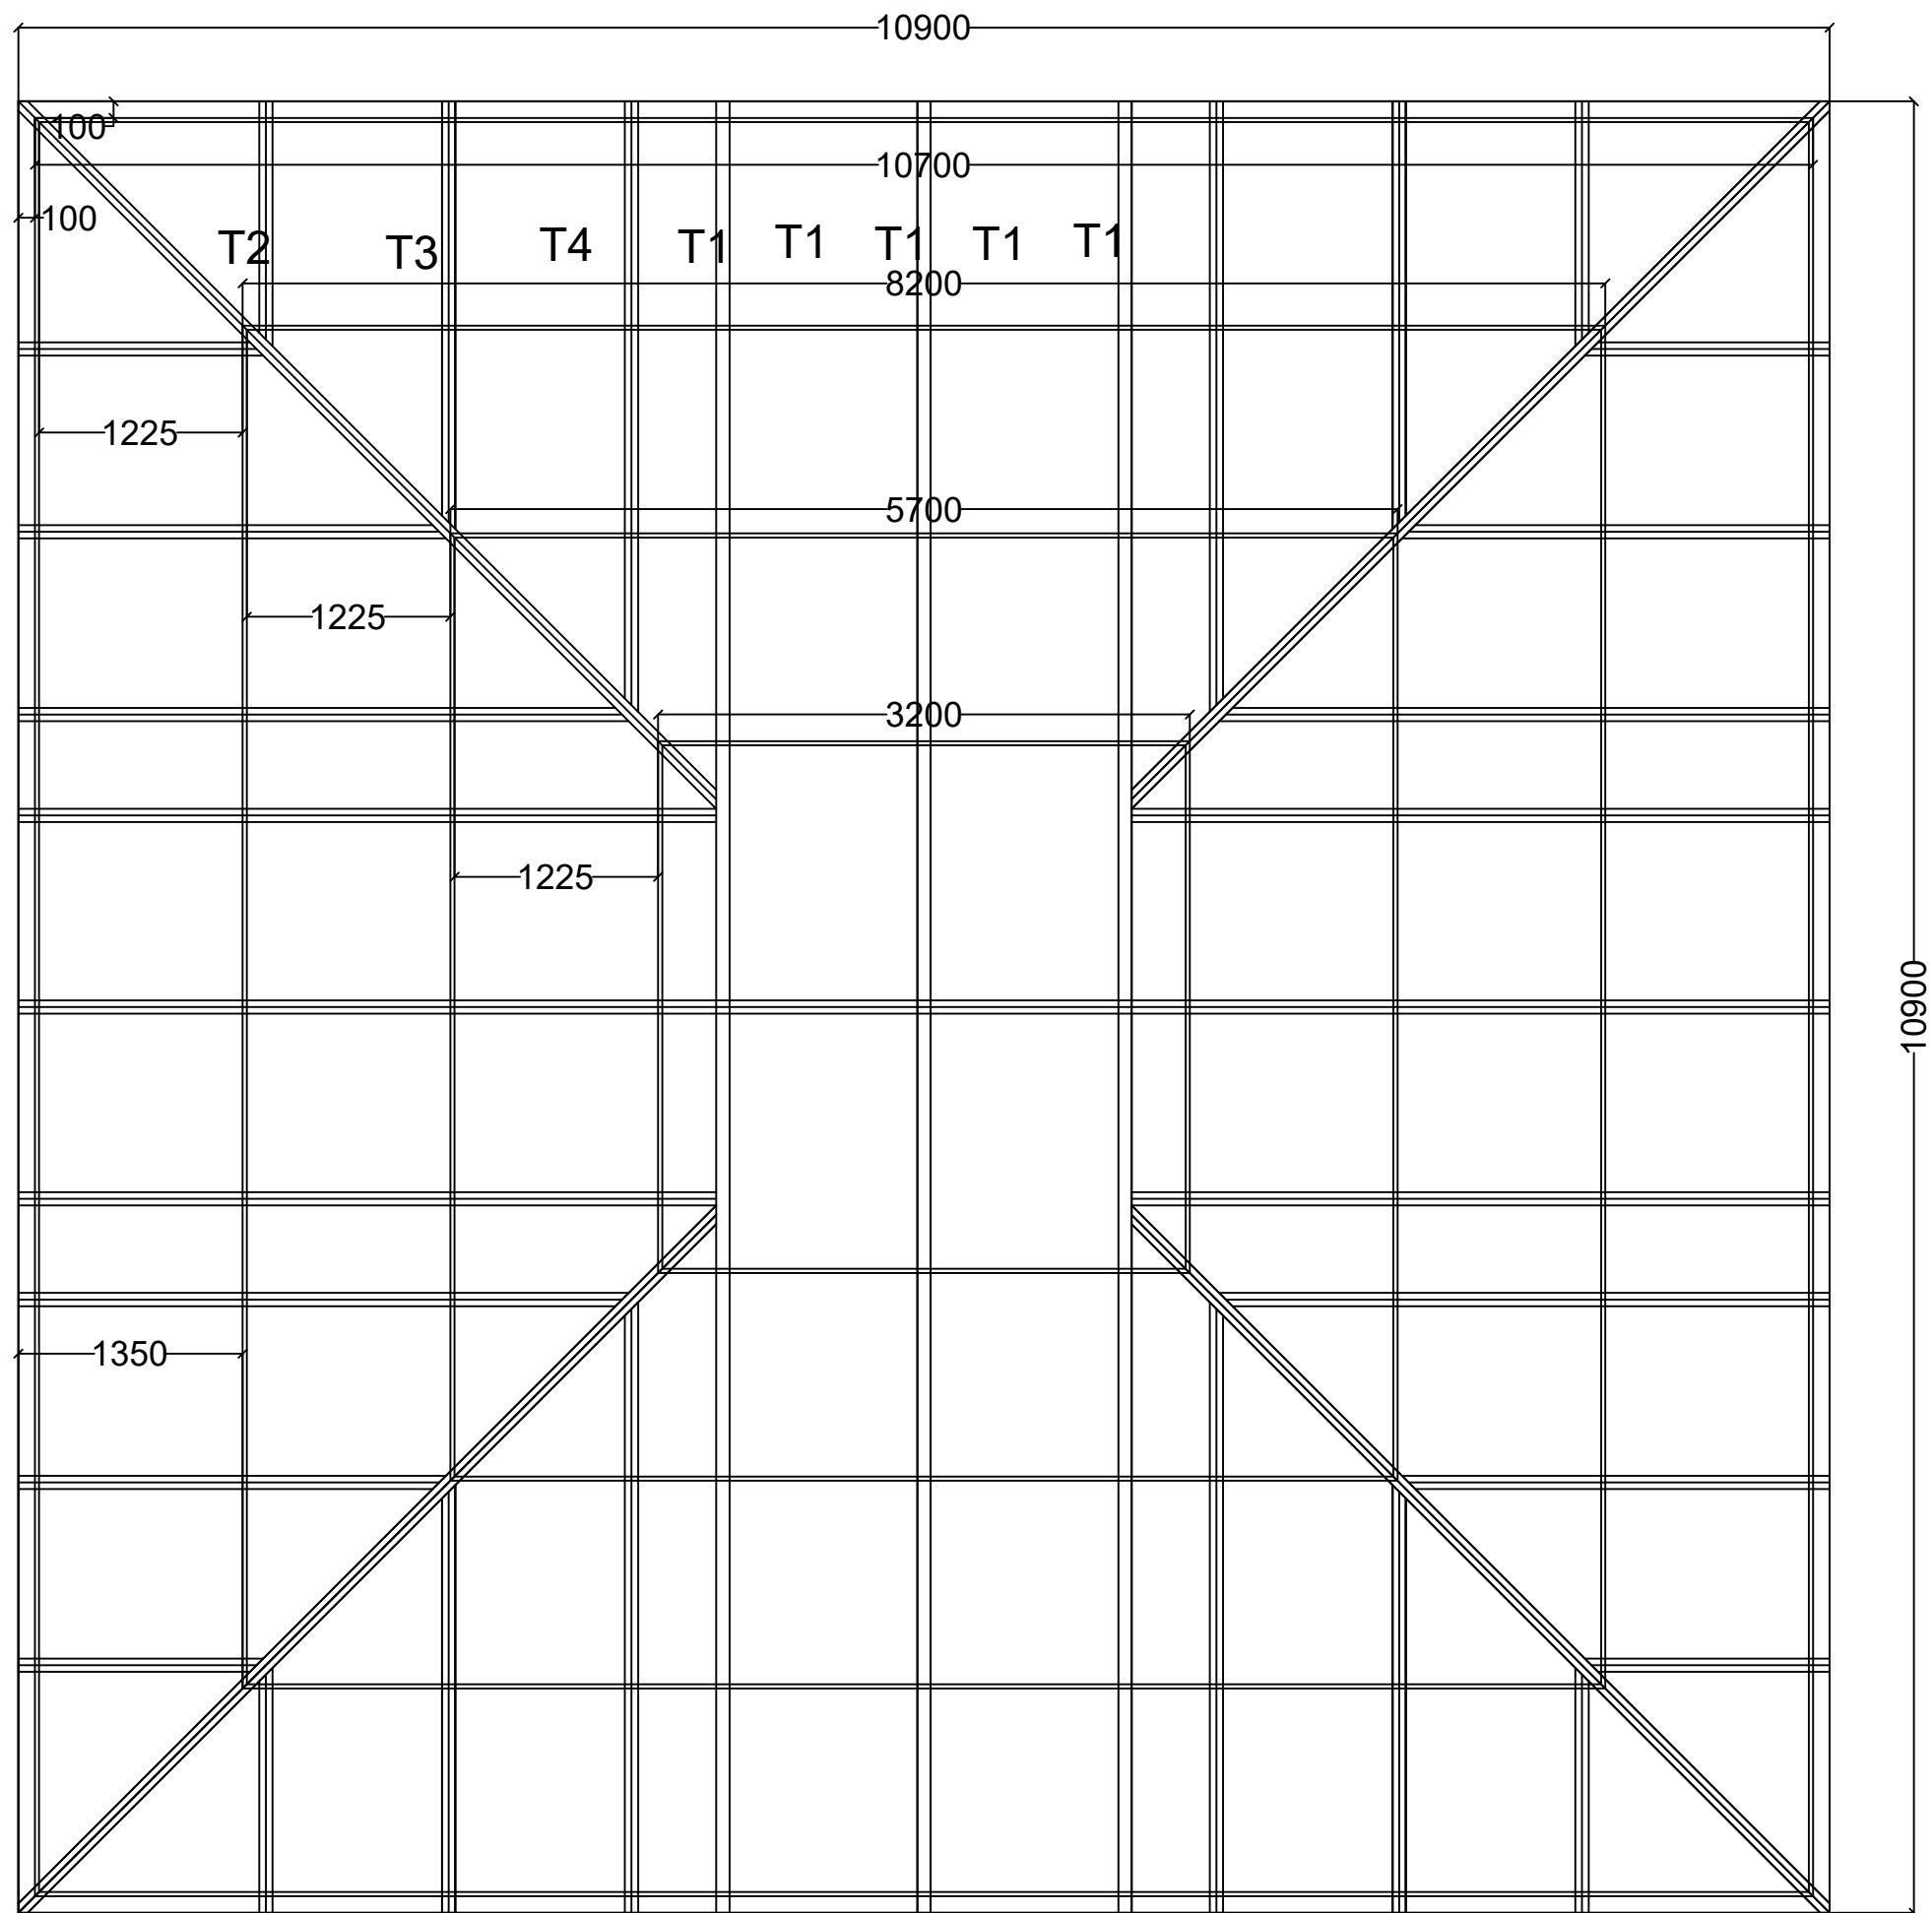


ROOF PURLIN LAYOUT

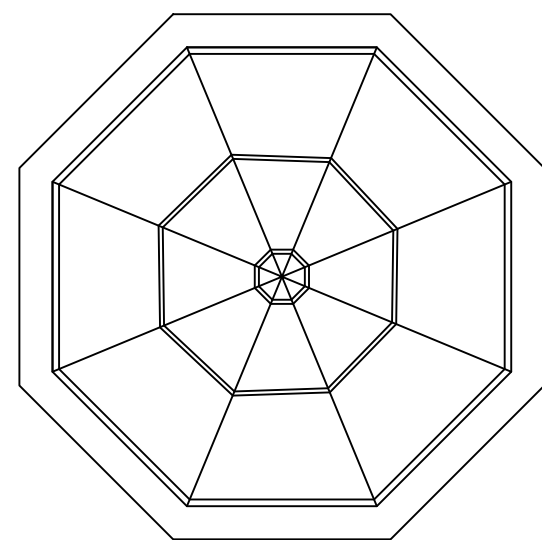


OUTDOOR CANOPY

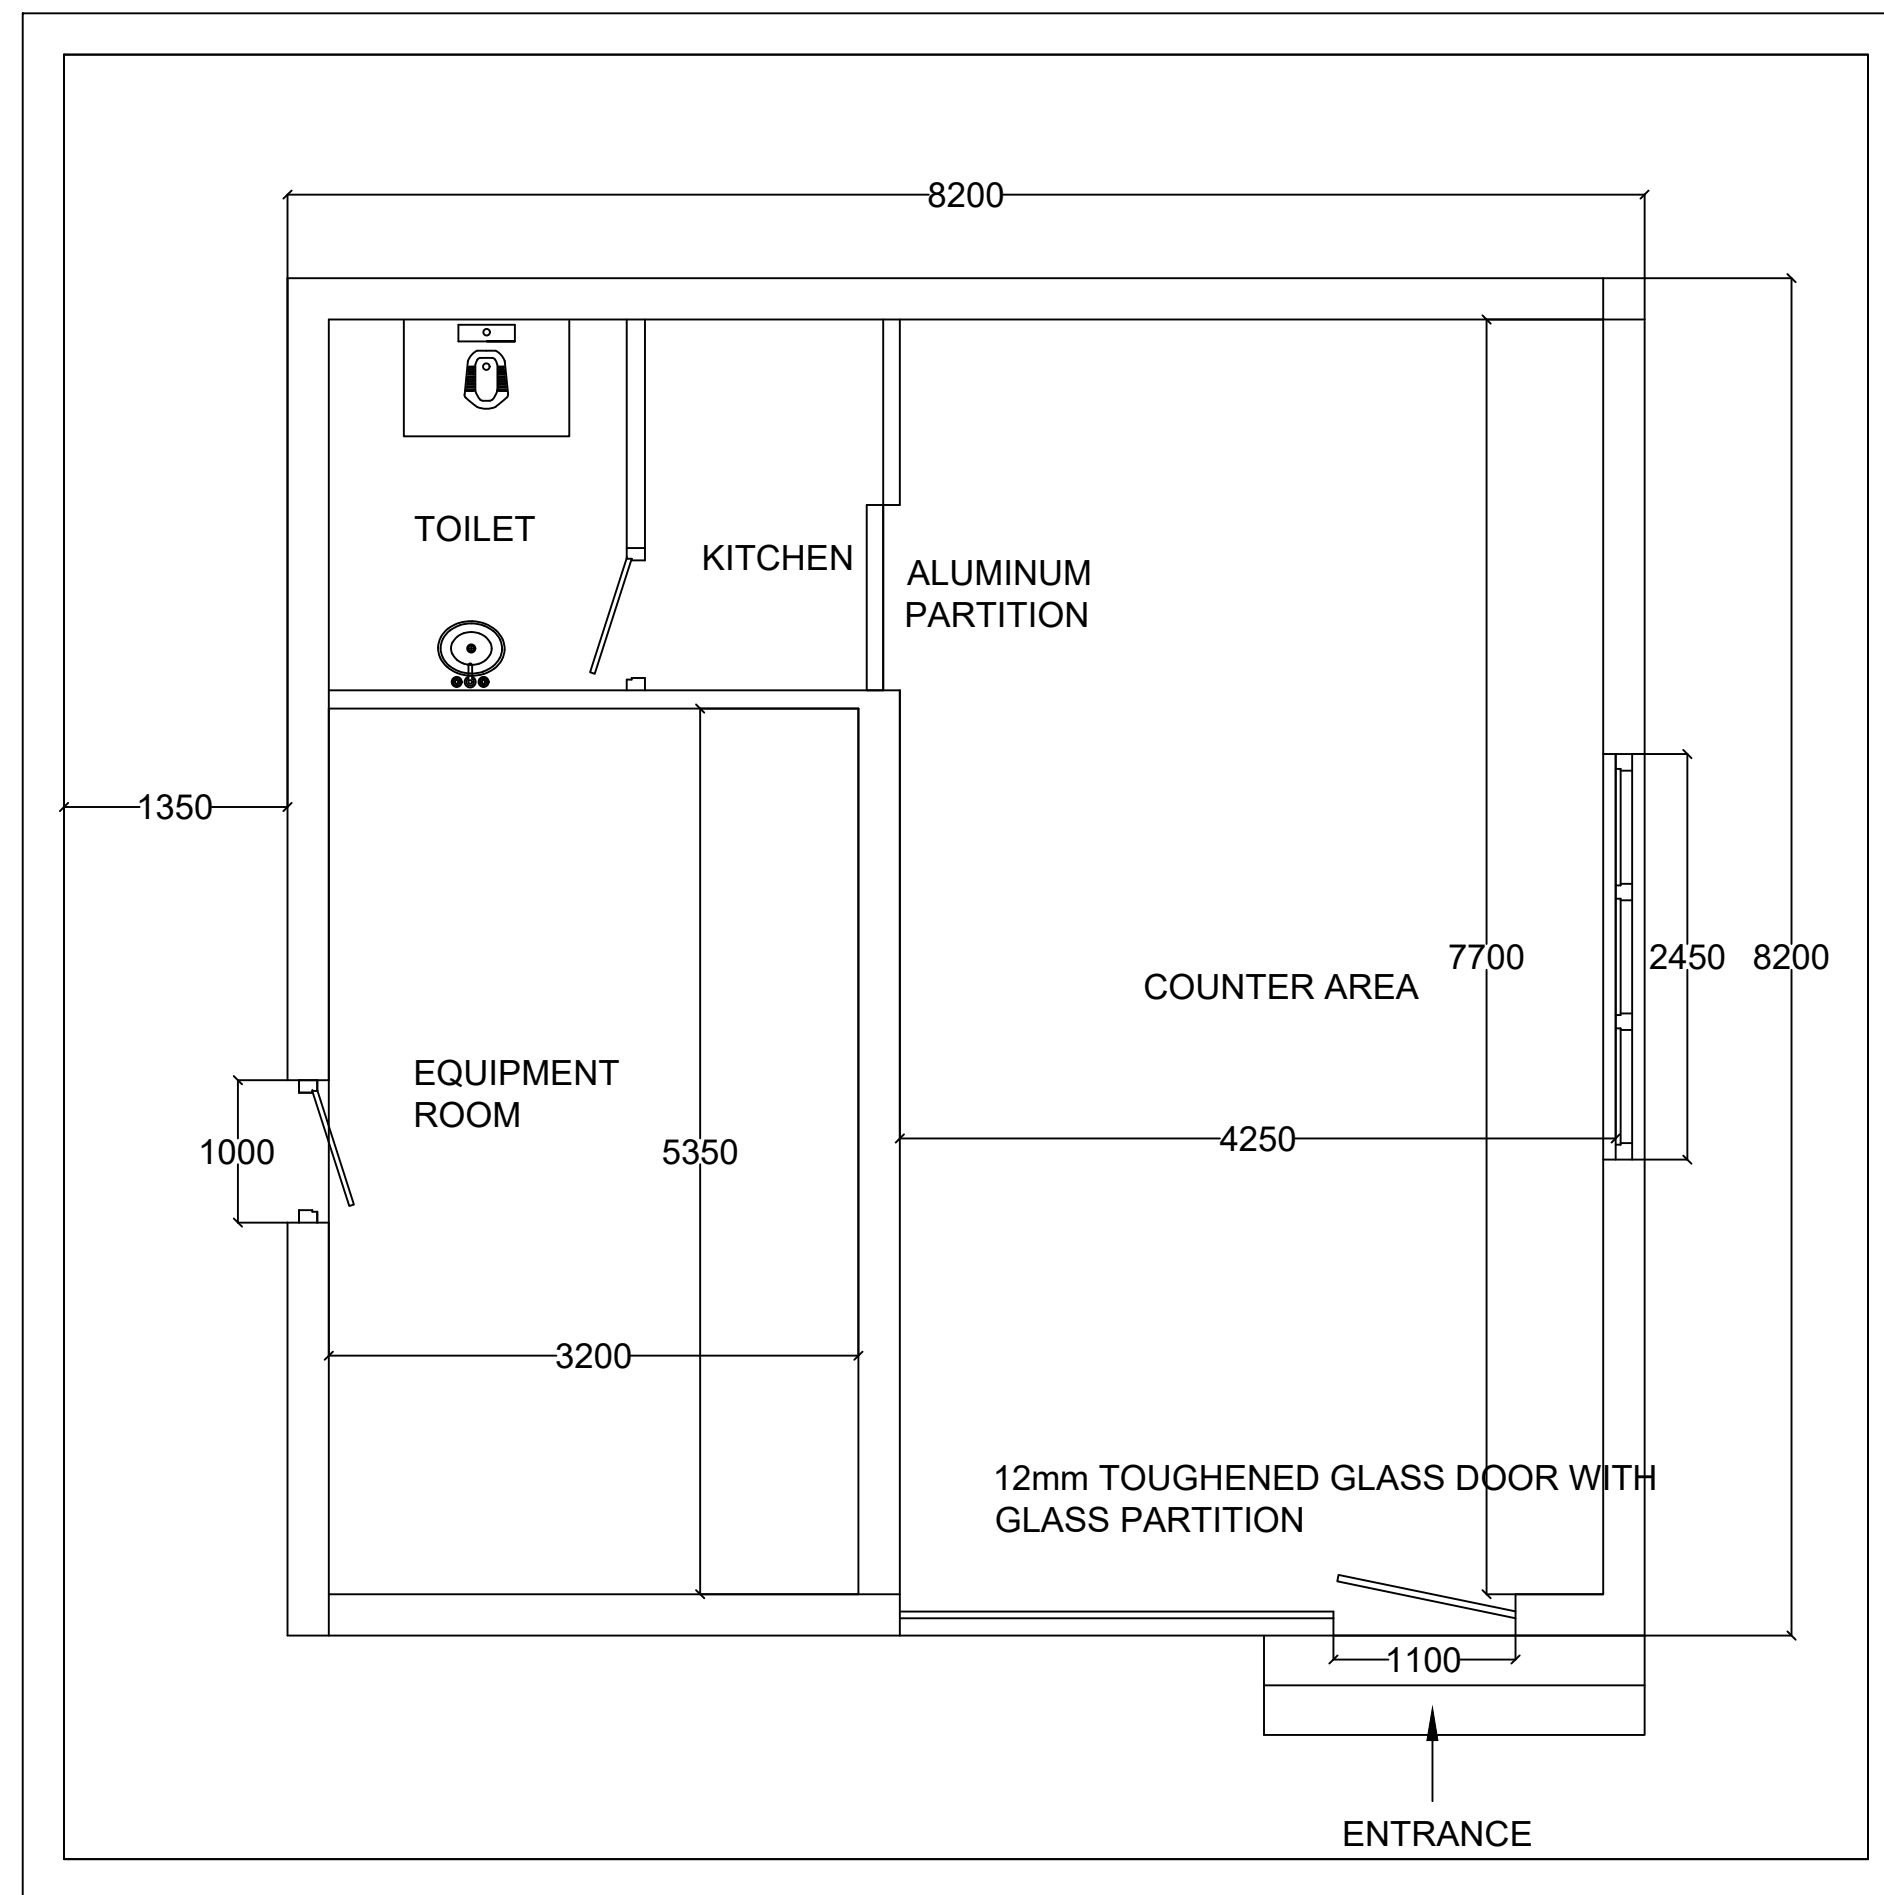

FLOOR PLAN

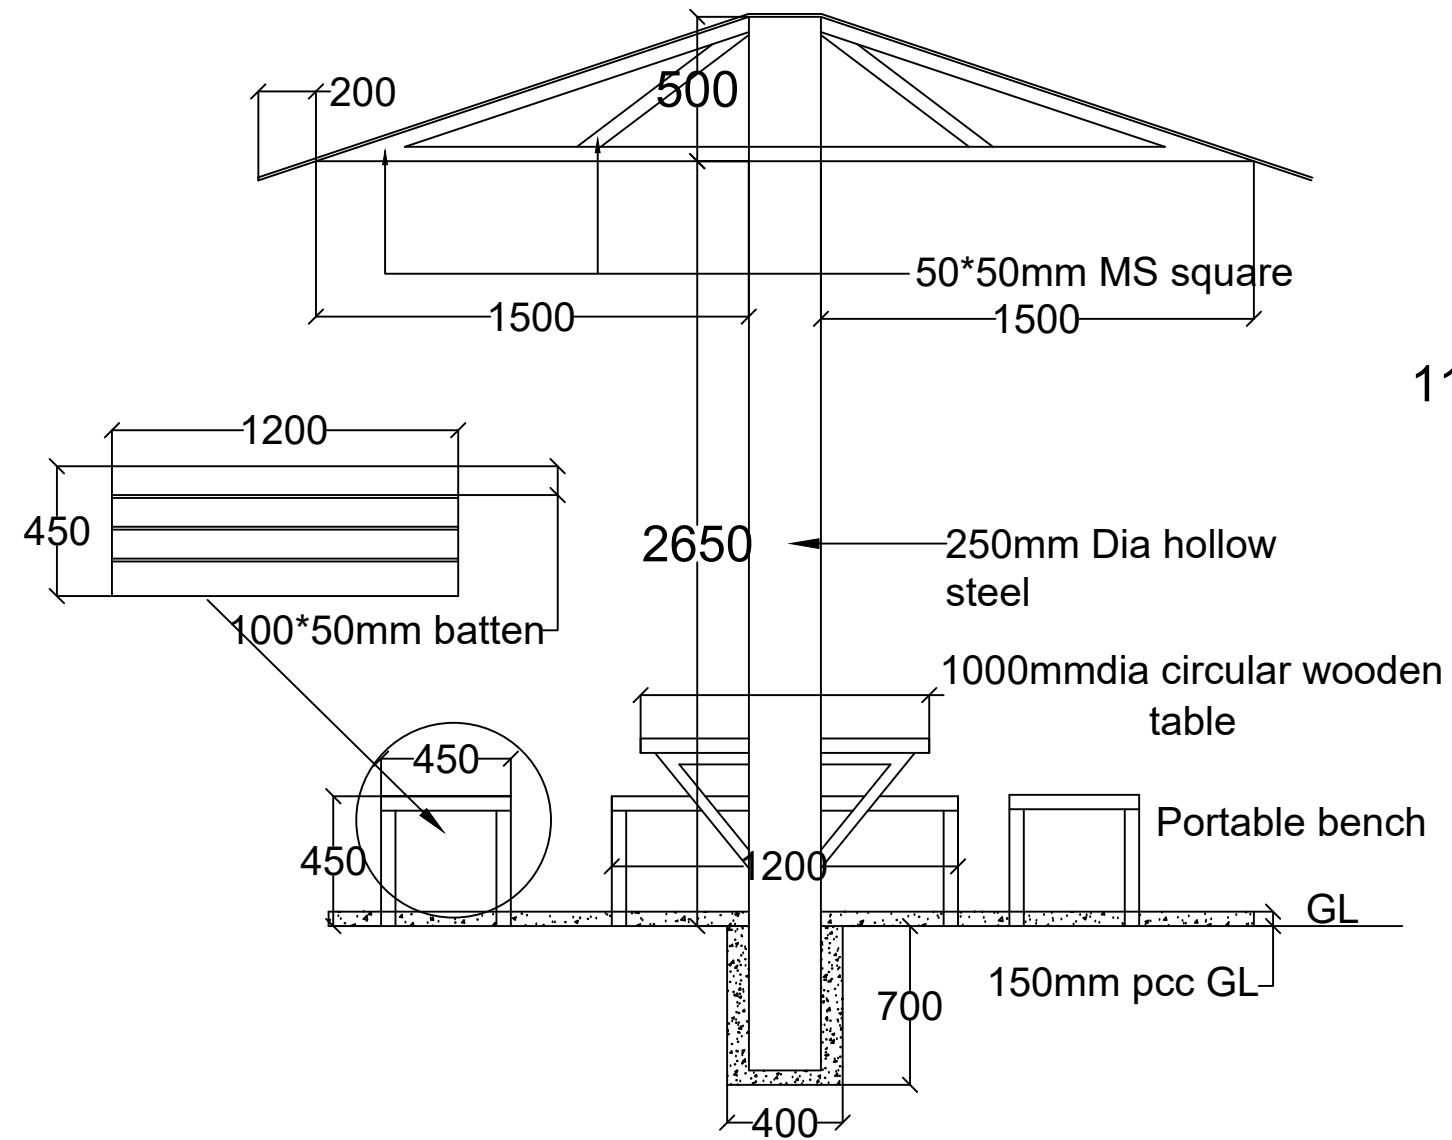

FRONT VIEW

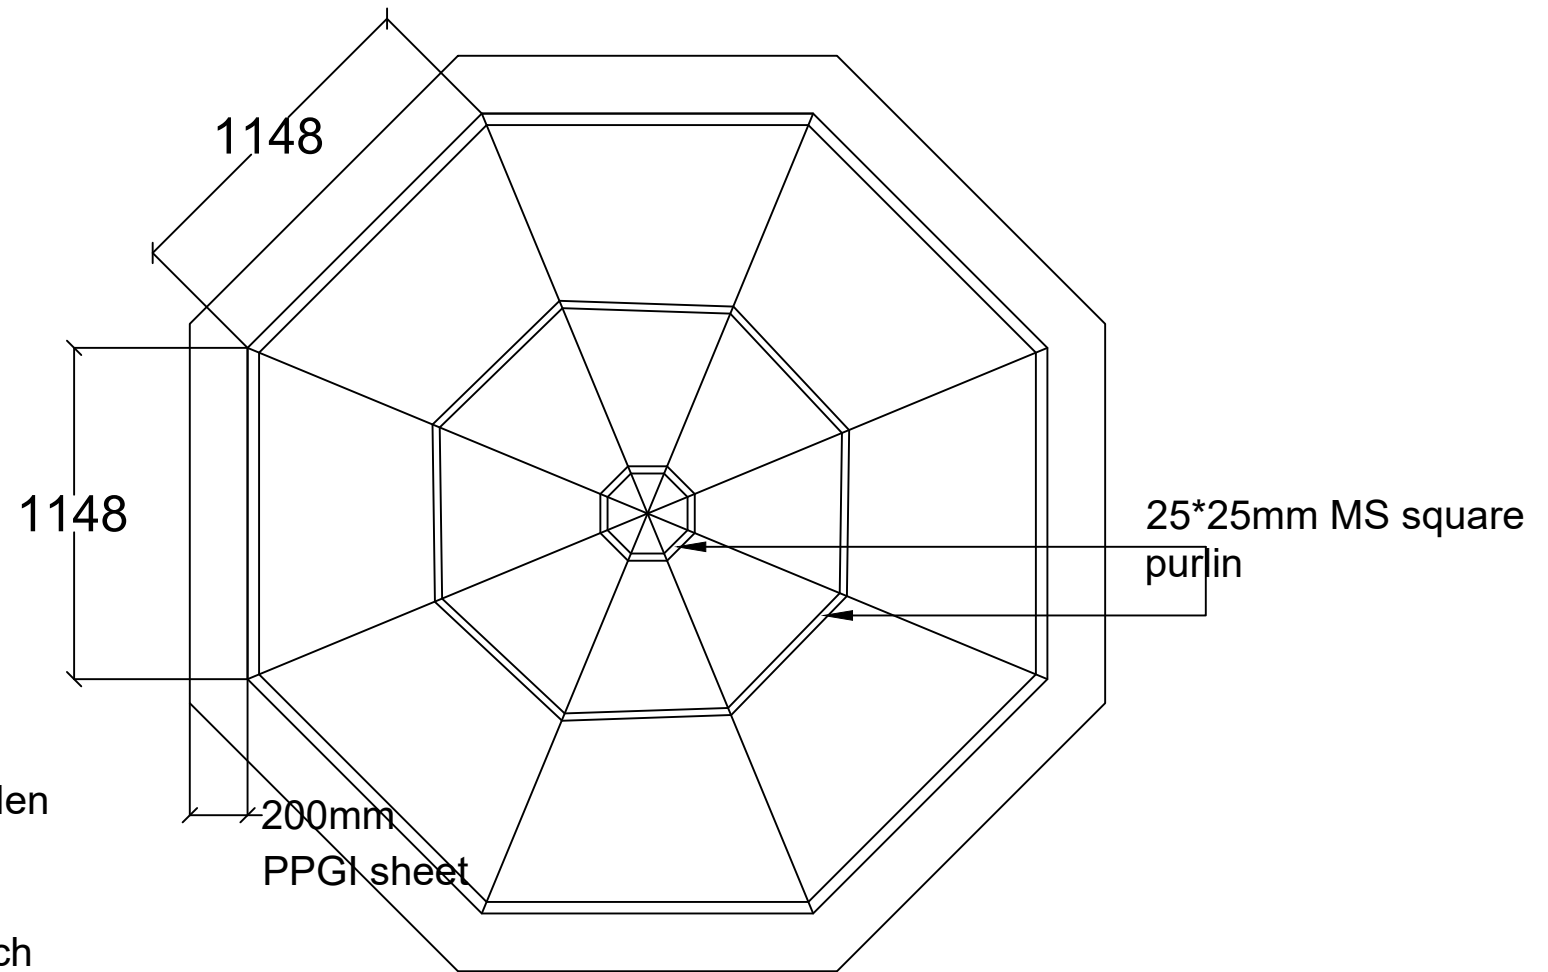

TOP VIEW