


BARBED WIRE FENCING AND GATE DRAWING

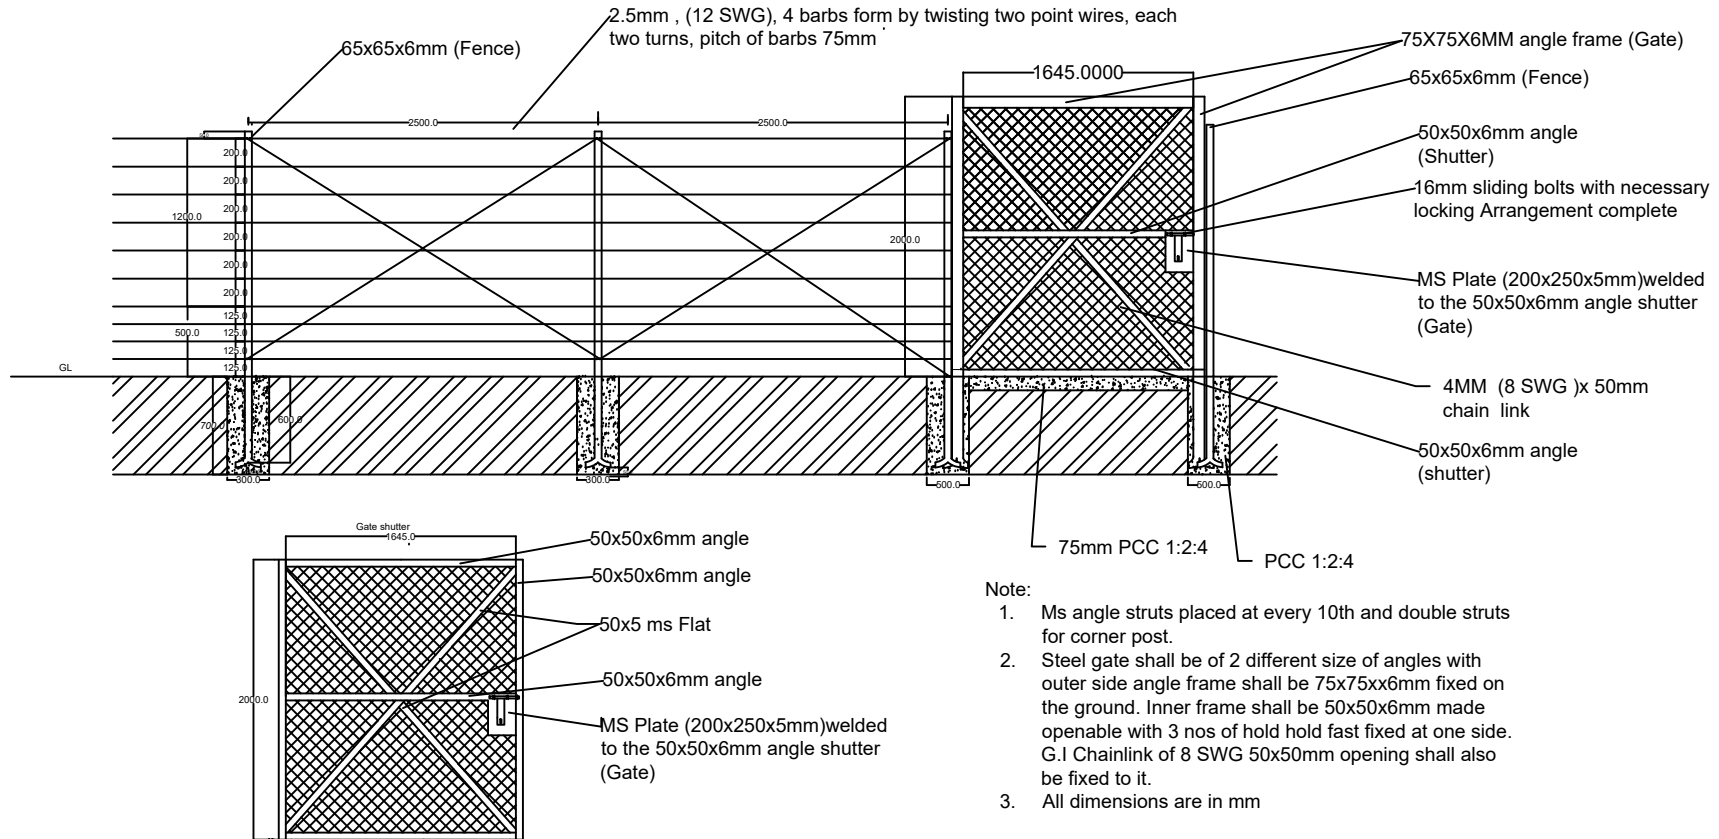

	Title : Barbed wire fencing	BHUTAN TELECOM LIMITED	
	Checked by:	Approved by:	