


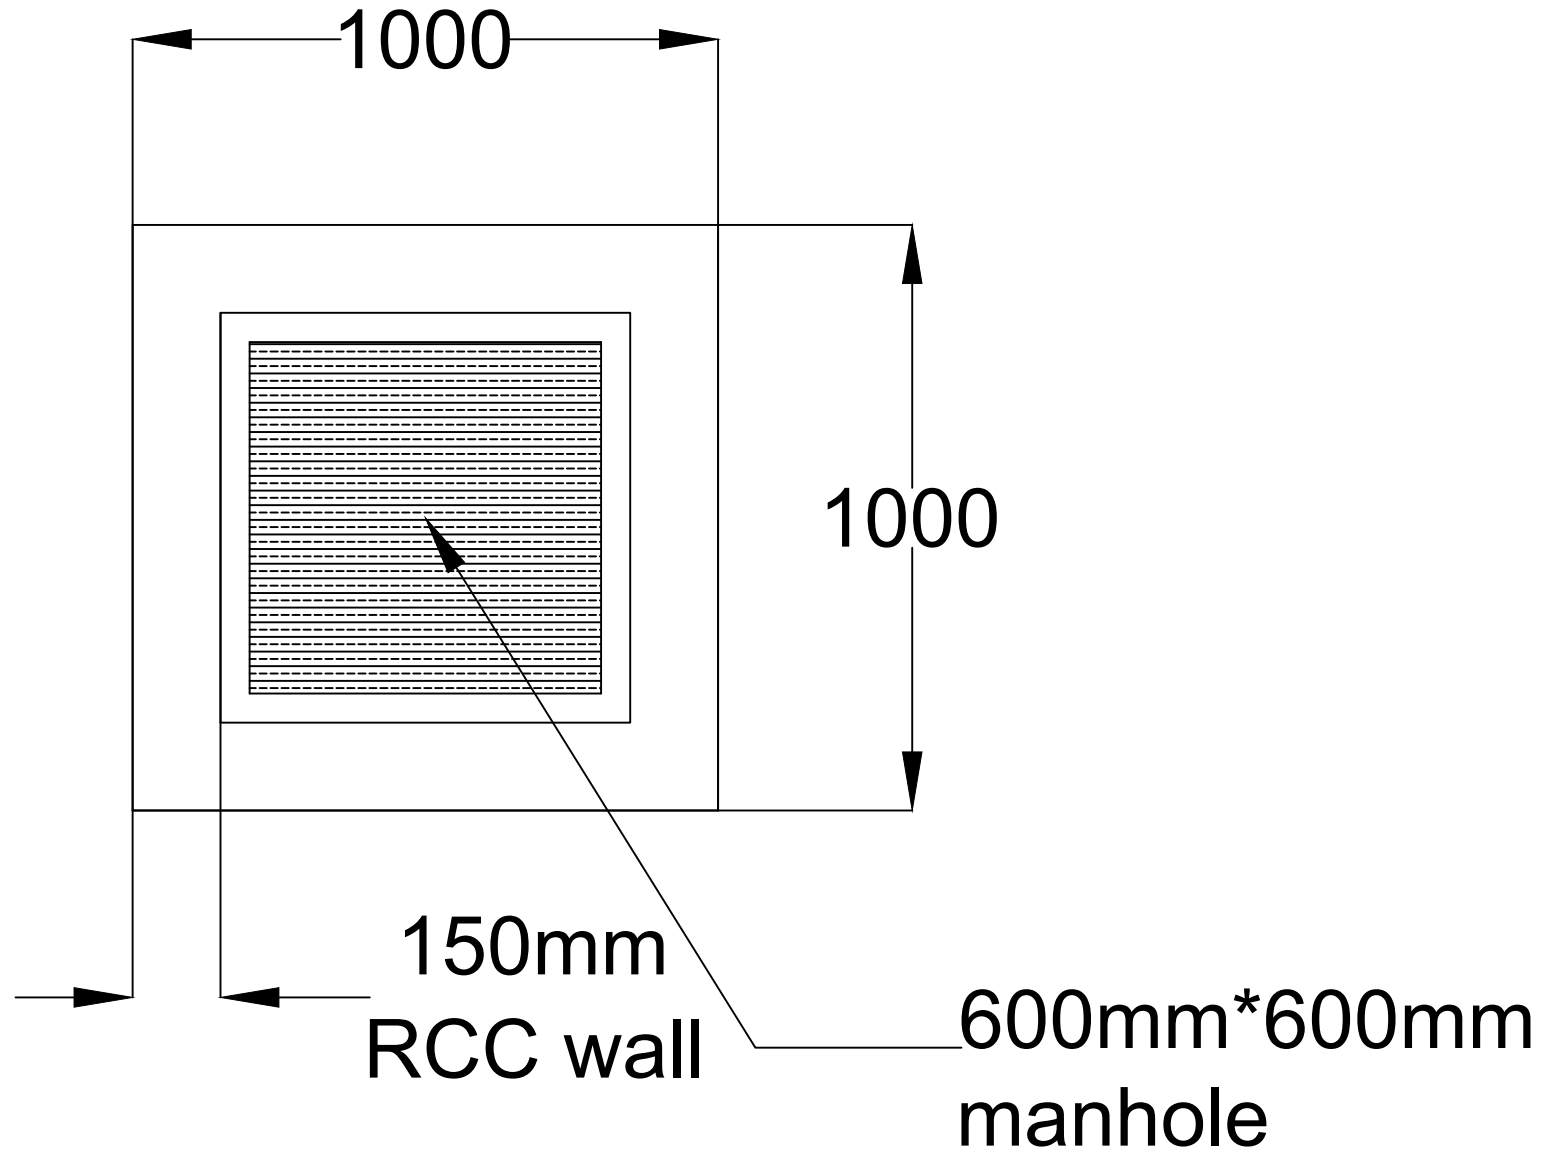


Chamber Top view

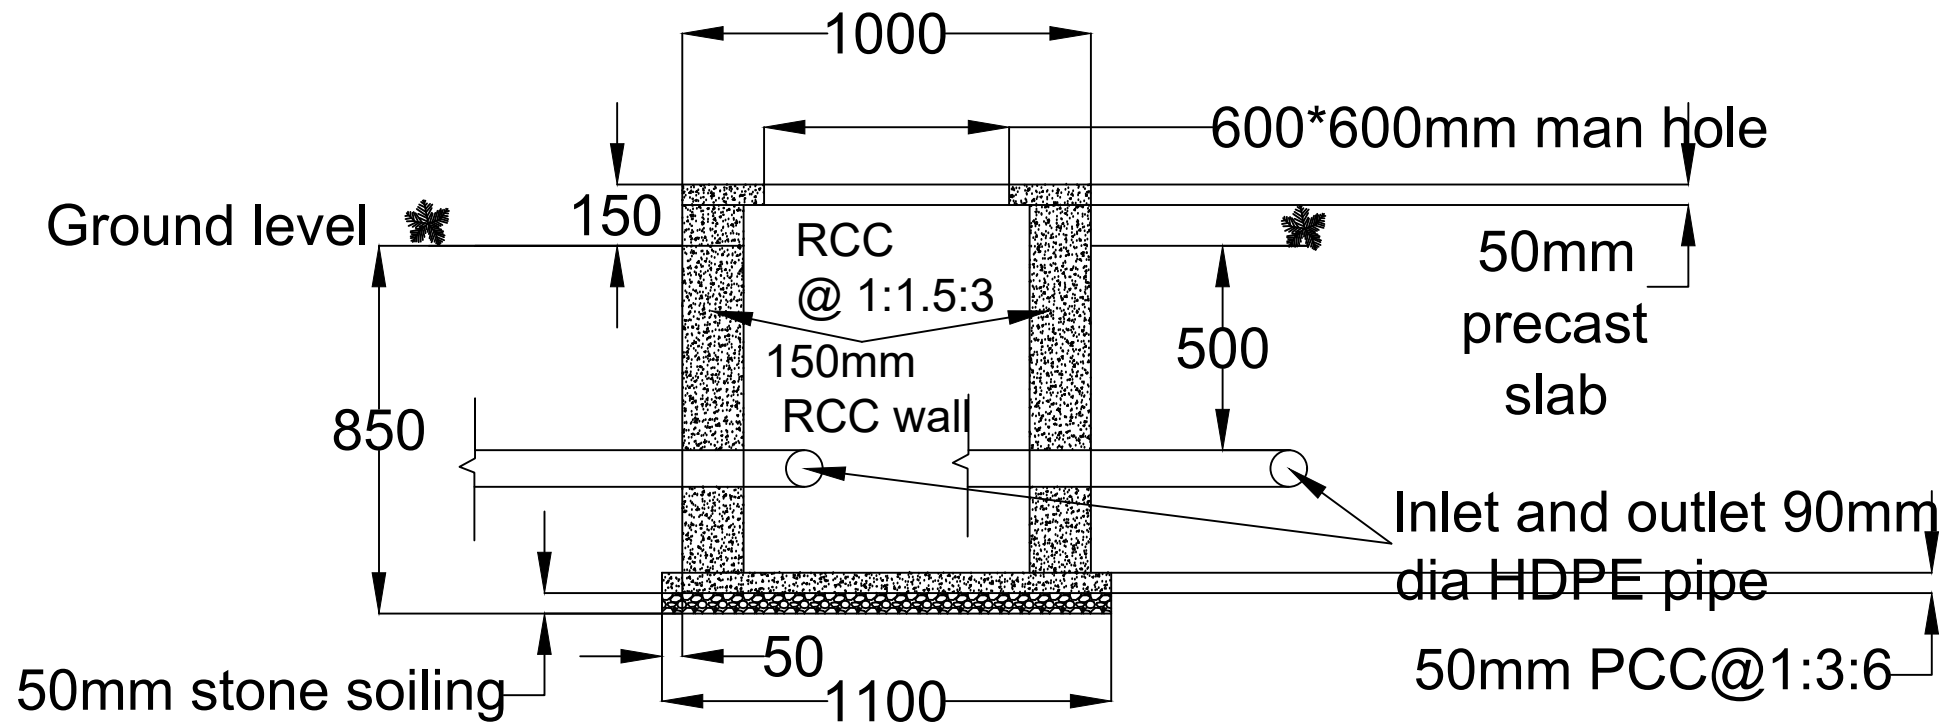


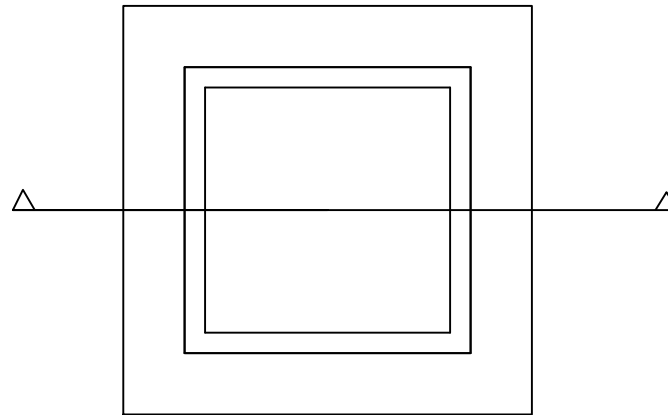


Sectional view of the RCC chamber

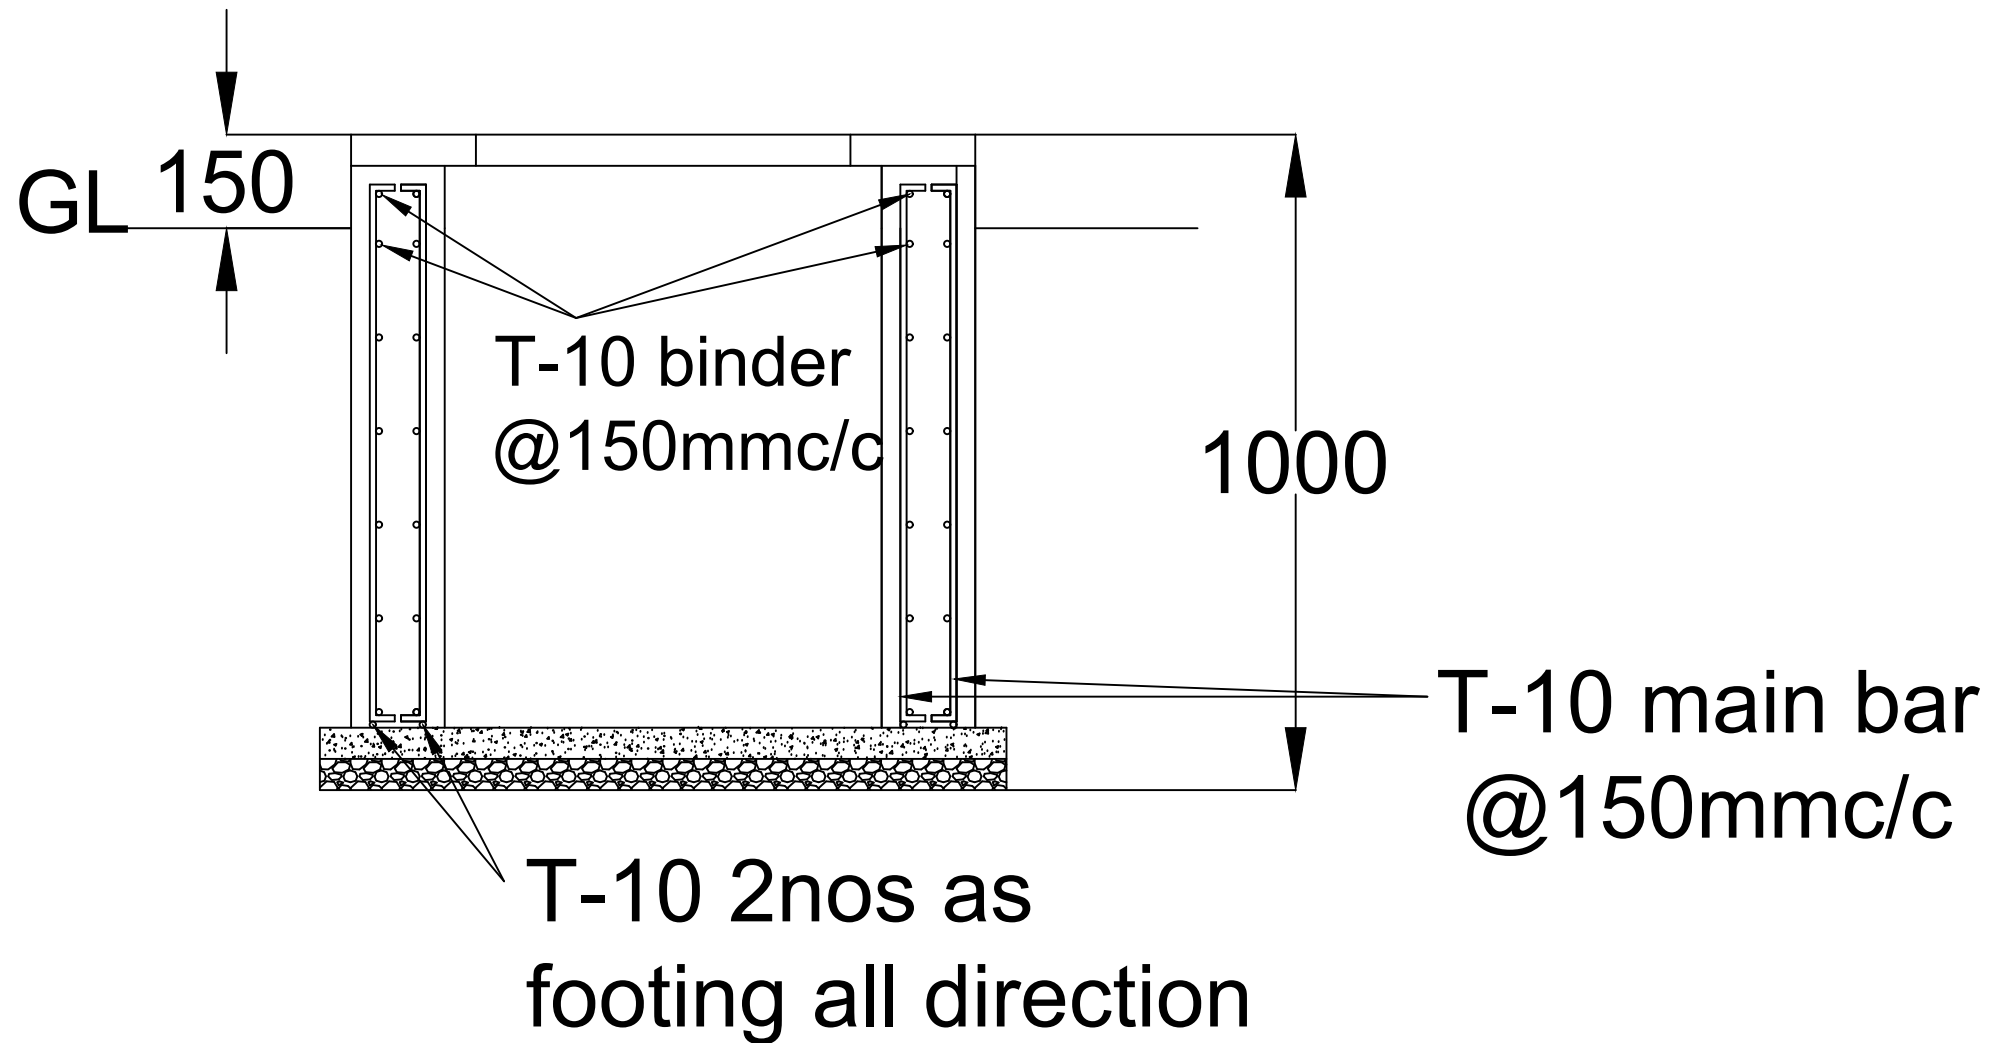

RCC wall reinforcement details

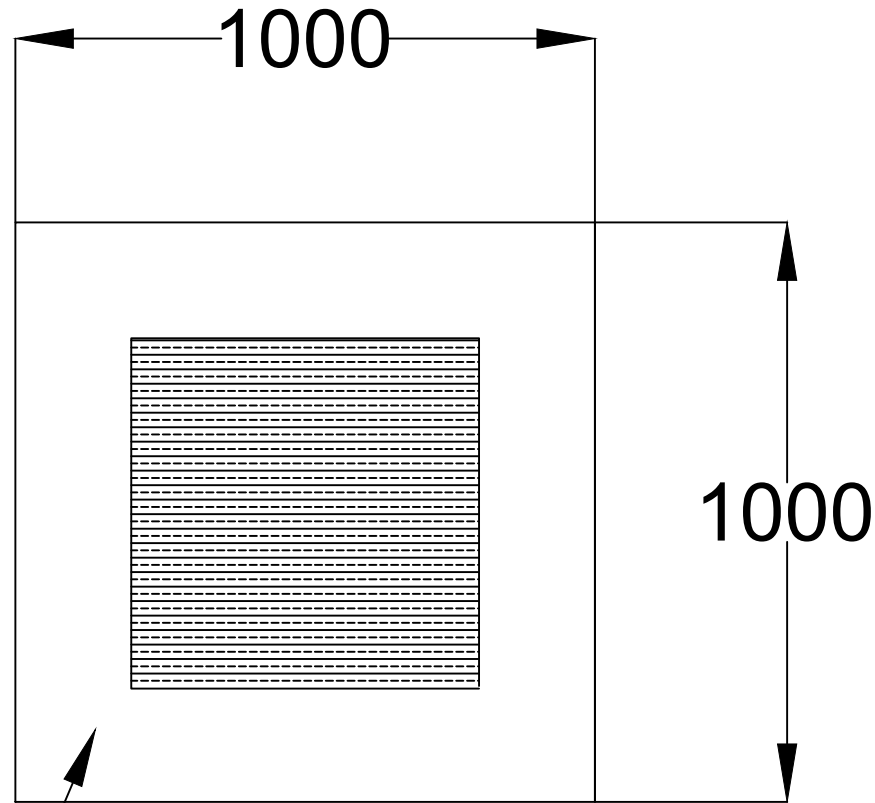

Precast slab

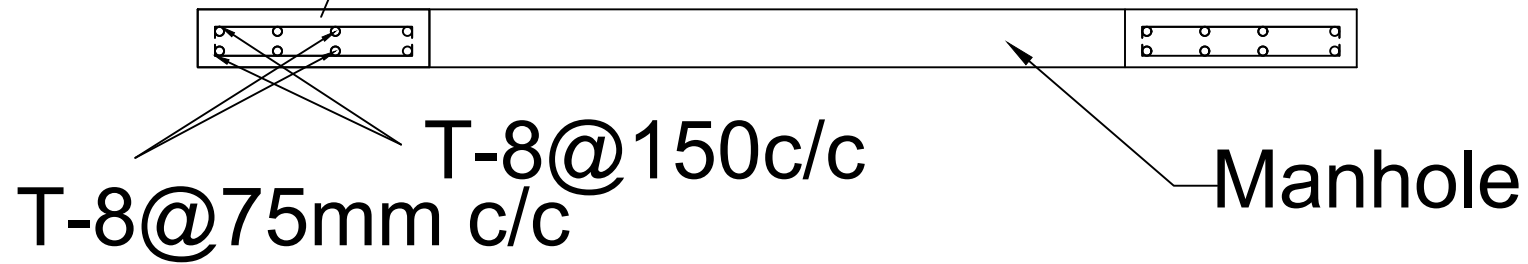

T-8@150c/c
T-8@75mm c/c

Manhole