

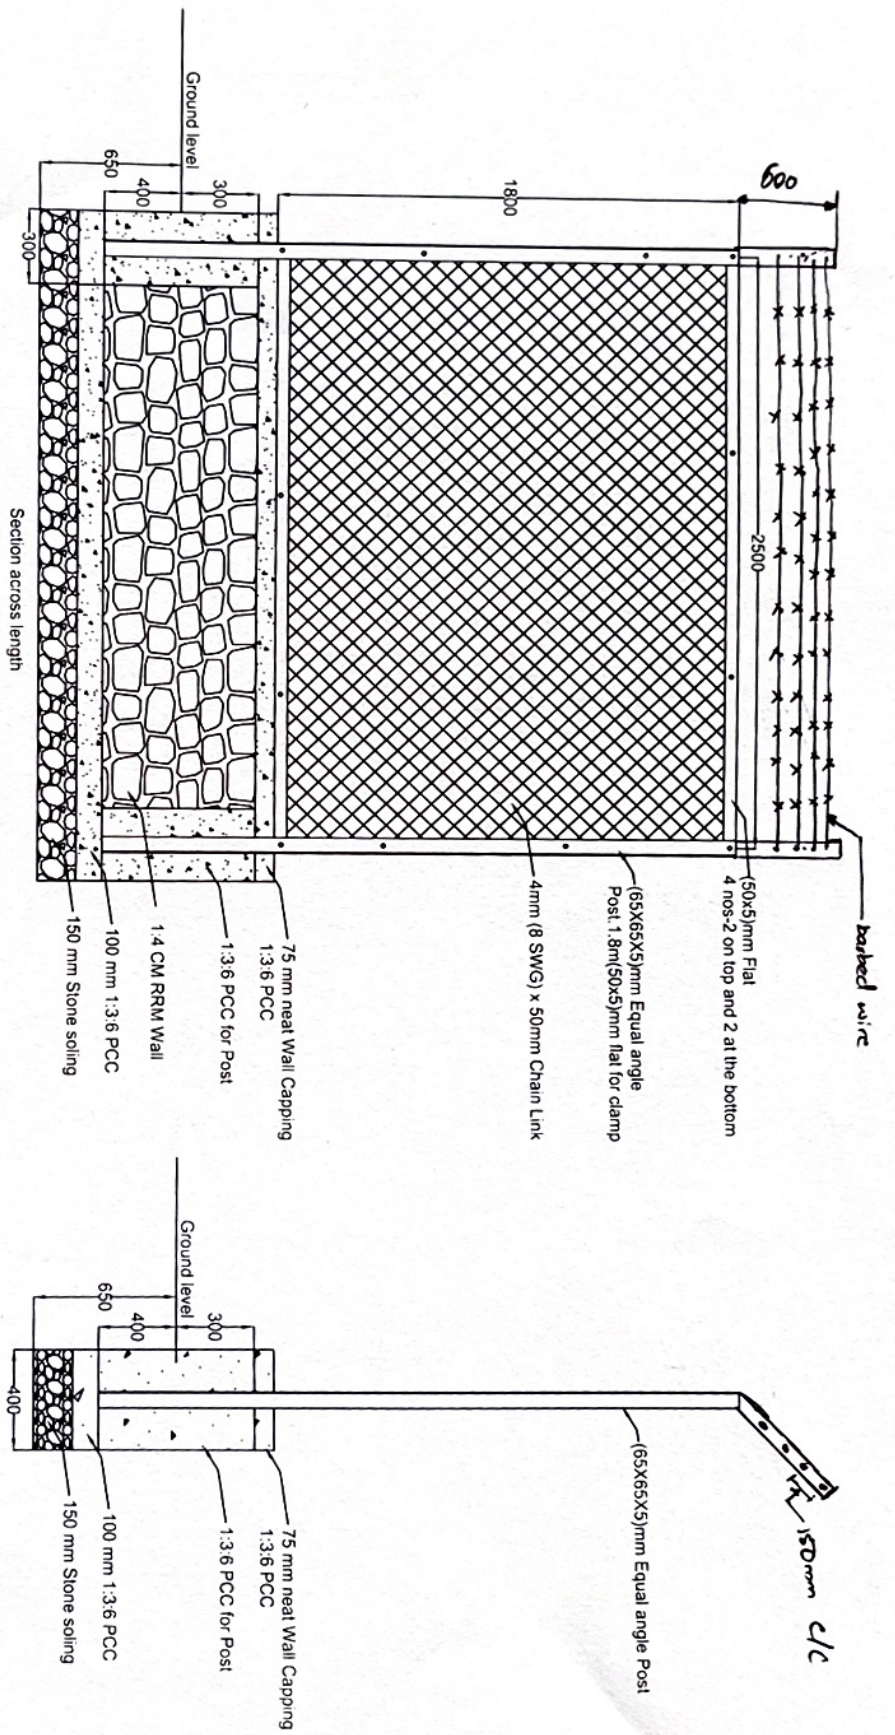


Fig.1.CHAIN LINK FENCING DETAILS