



CHIAN-LINK FENCING AT YAKSA

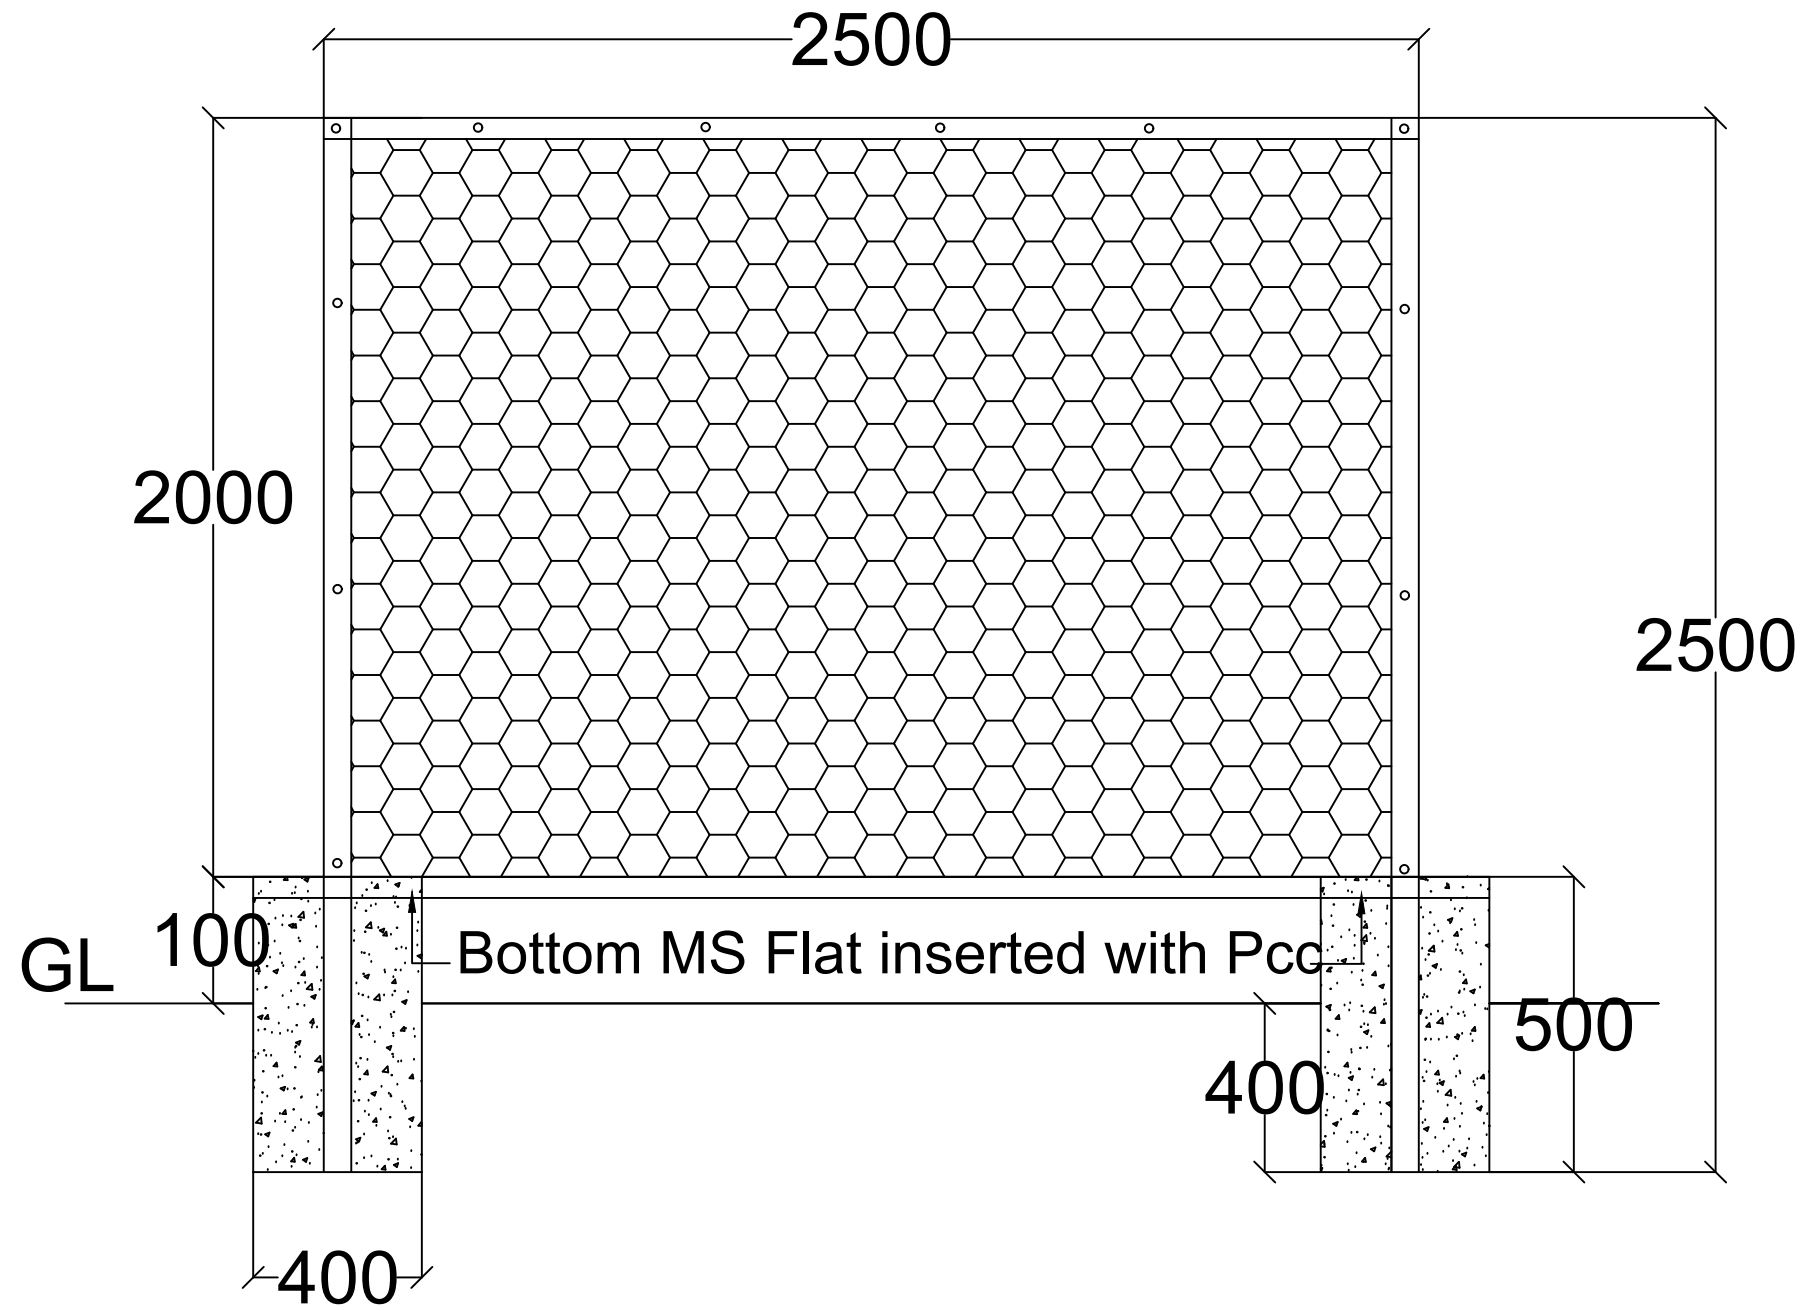

FRONT SECTIONAL VIEW

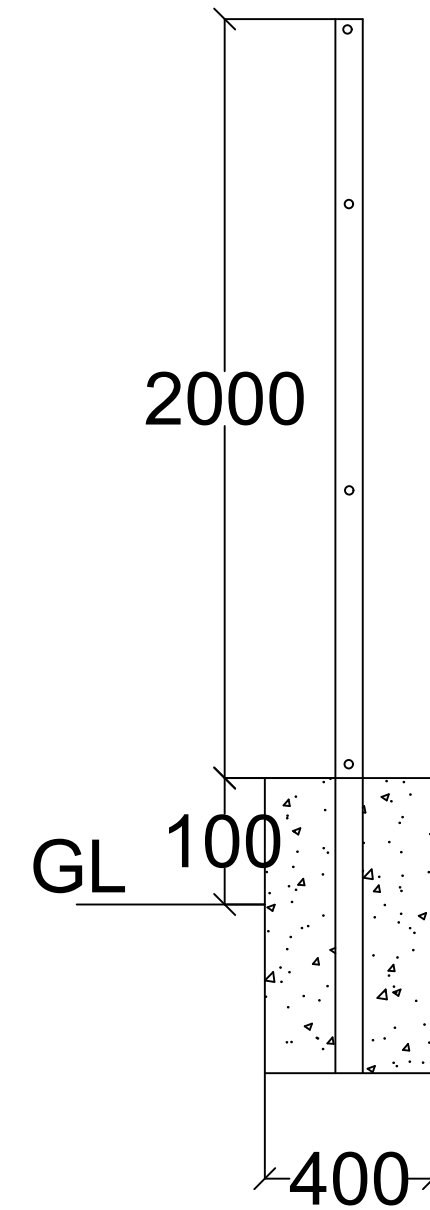

SIDE SECTIONAL VIEW